

SOLAR PLANT

"SK CONRAD 1,2"

COORDINATES 49.5194° N 112.0359° W

COUNTRY - CANADA
REGION - SOUTHERN ALBERTA

PROJECT DATA


FENCED AREA / FENCE LENGTH - 91.12 HA / 6793 M
PLANT SYSTEM RATING - 49.59225 MWp-DC

CONRAD 1

NUMBER OF STRUCTURES (1 X 50) - 1386
NUMBER OF STRUCTURES (1 X 25) - 128
NUMBER OF MODULES - 72500
TYPE OF MODULE / POWER - JAM72S09/PR / 395 W-DC
CONSTRUCTION SERIES - AXONE DUO-TRACKER
CONNECTION - 25 / STRING
SYSTEM ROTATION - NO

INVERTER / STANDS - 5 X SMA MVPS-4200-S2+1XSMA UPR2750

PLANT SYSTEM RATING - 28.637500 MWp-DC

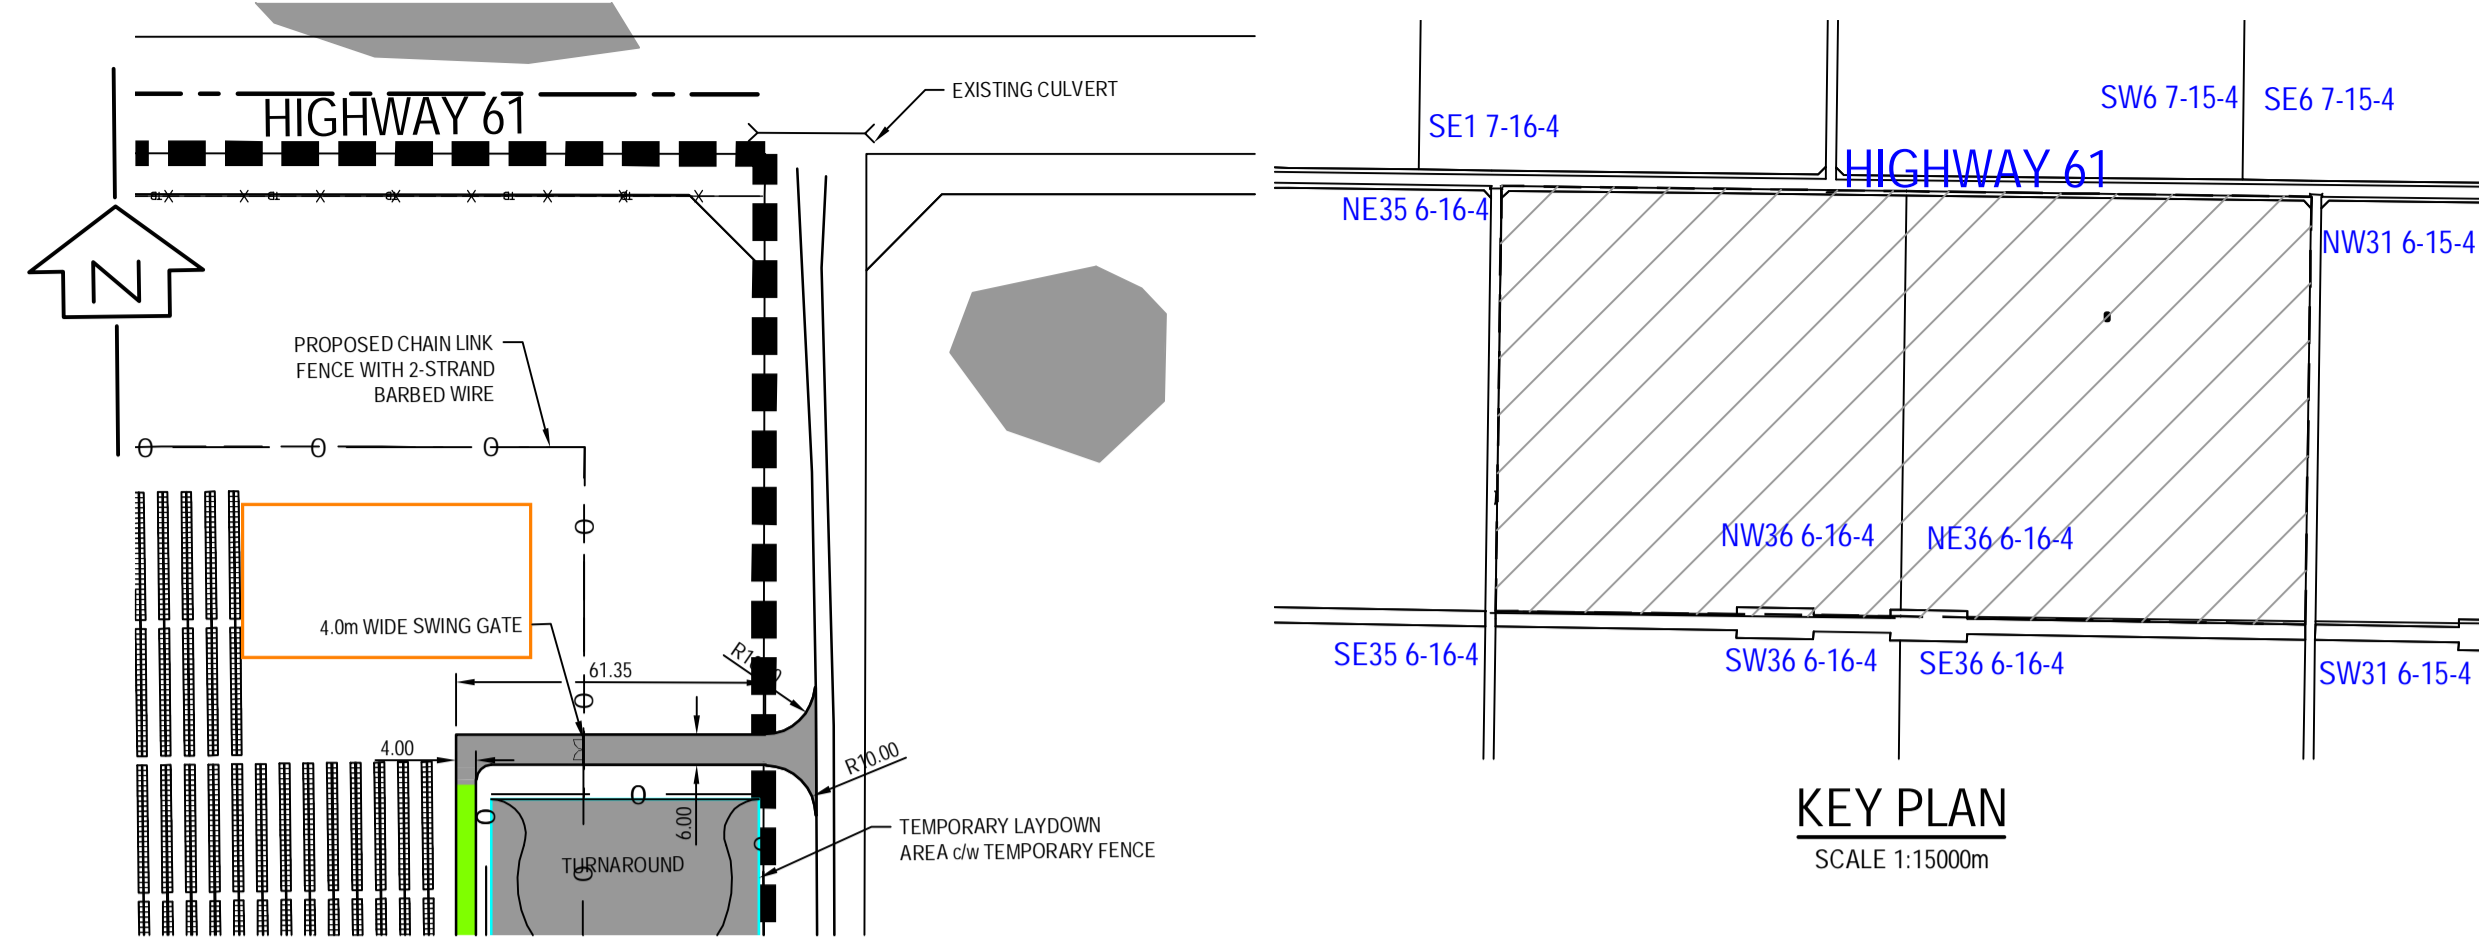


CONRAD 2

NUMBER OF STRUCTURES (1 X 50) - 894
NUMBER OF STRUCTURES (1 X 25) - 334
NUMBER OF MODULES - 53050
TYPE OF MODULE / POWER - JAM72S09/PR / 395 W-DC
CONSTRUCTION SERIES - AXONE DUO-TRACKER
CONNECTION - 25 / STRING
SYSTEM ROTATION - NO



INVERTER / STANDS - 4 X SMA MVPS-4200-S2

PLANT SYSTEM RATING - 20.954750 MWp-DC

SKETCH CONSTRUCTION SERIES

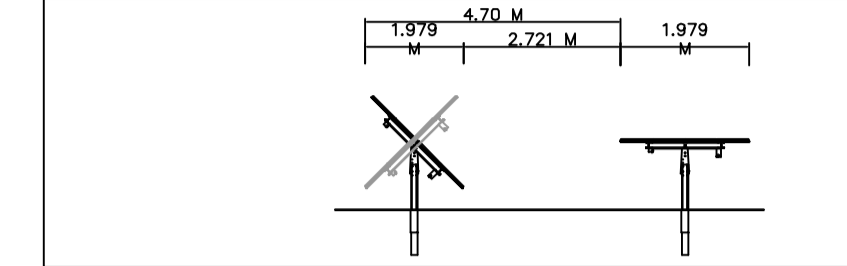


LEGEND

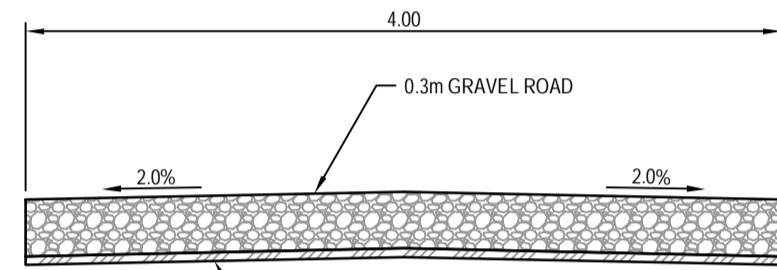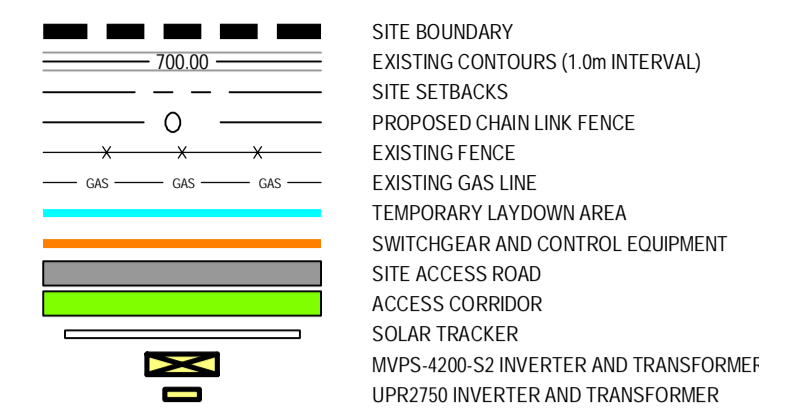

SITE ACCESS ROAD
SCALE 1:40



TYPICAL INSTALLATION

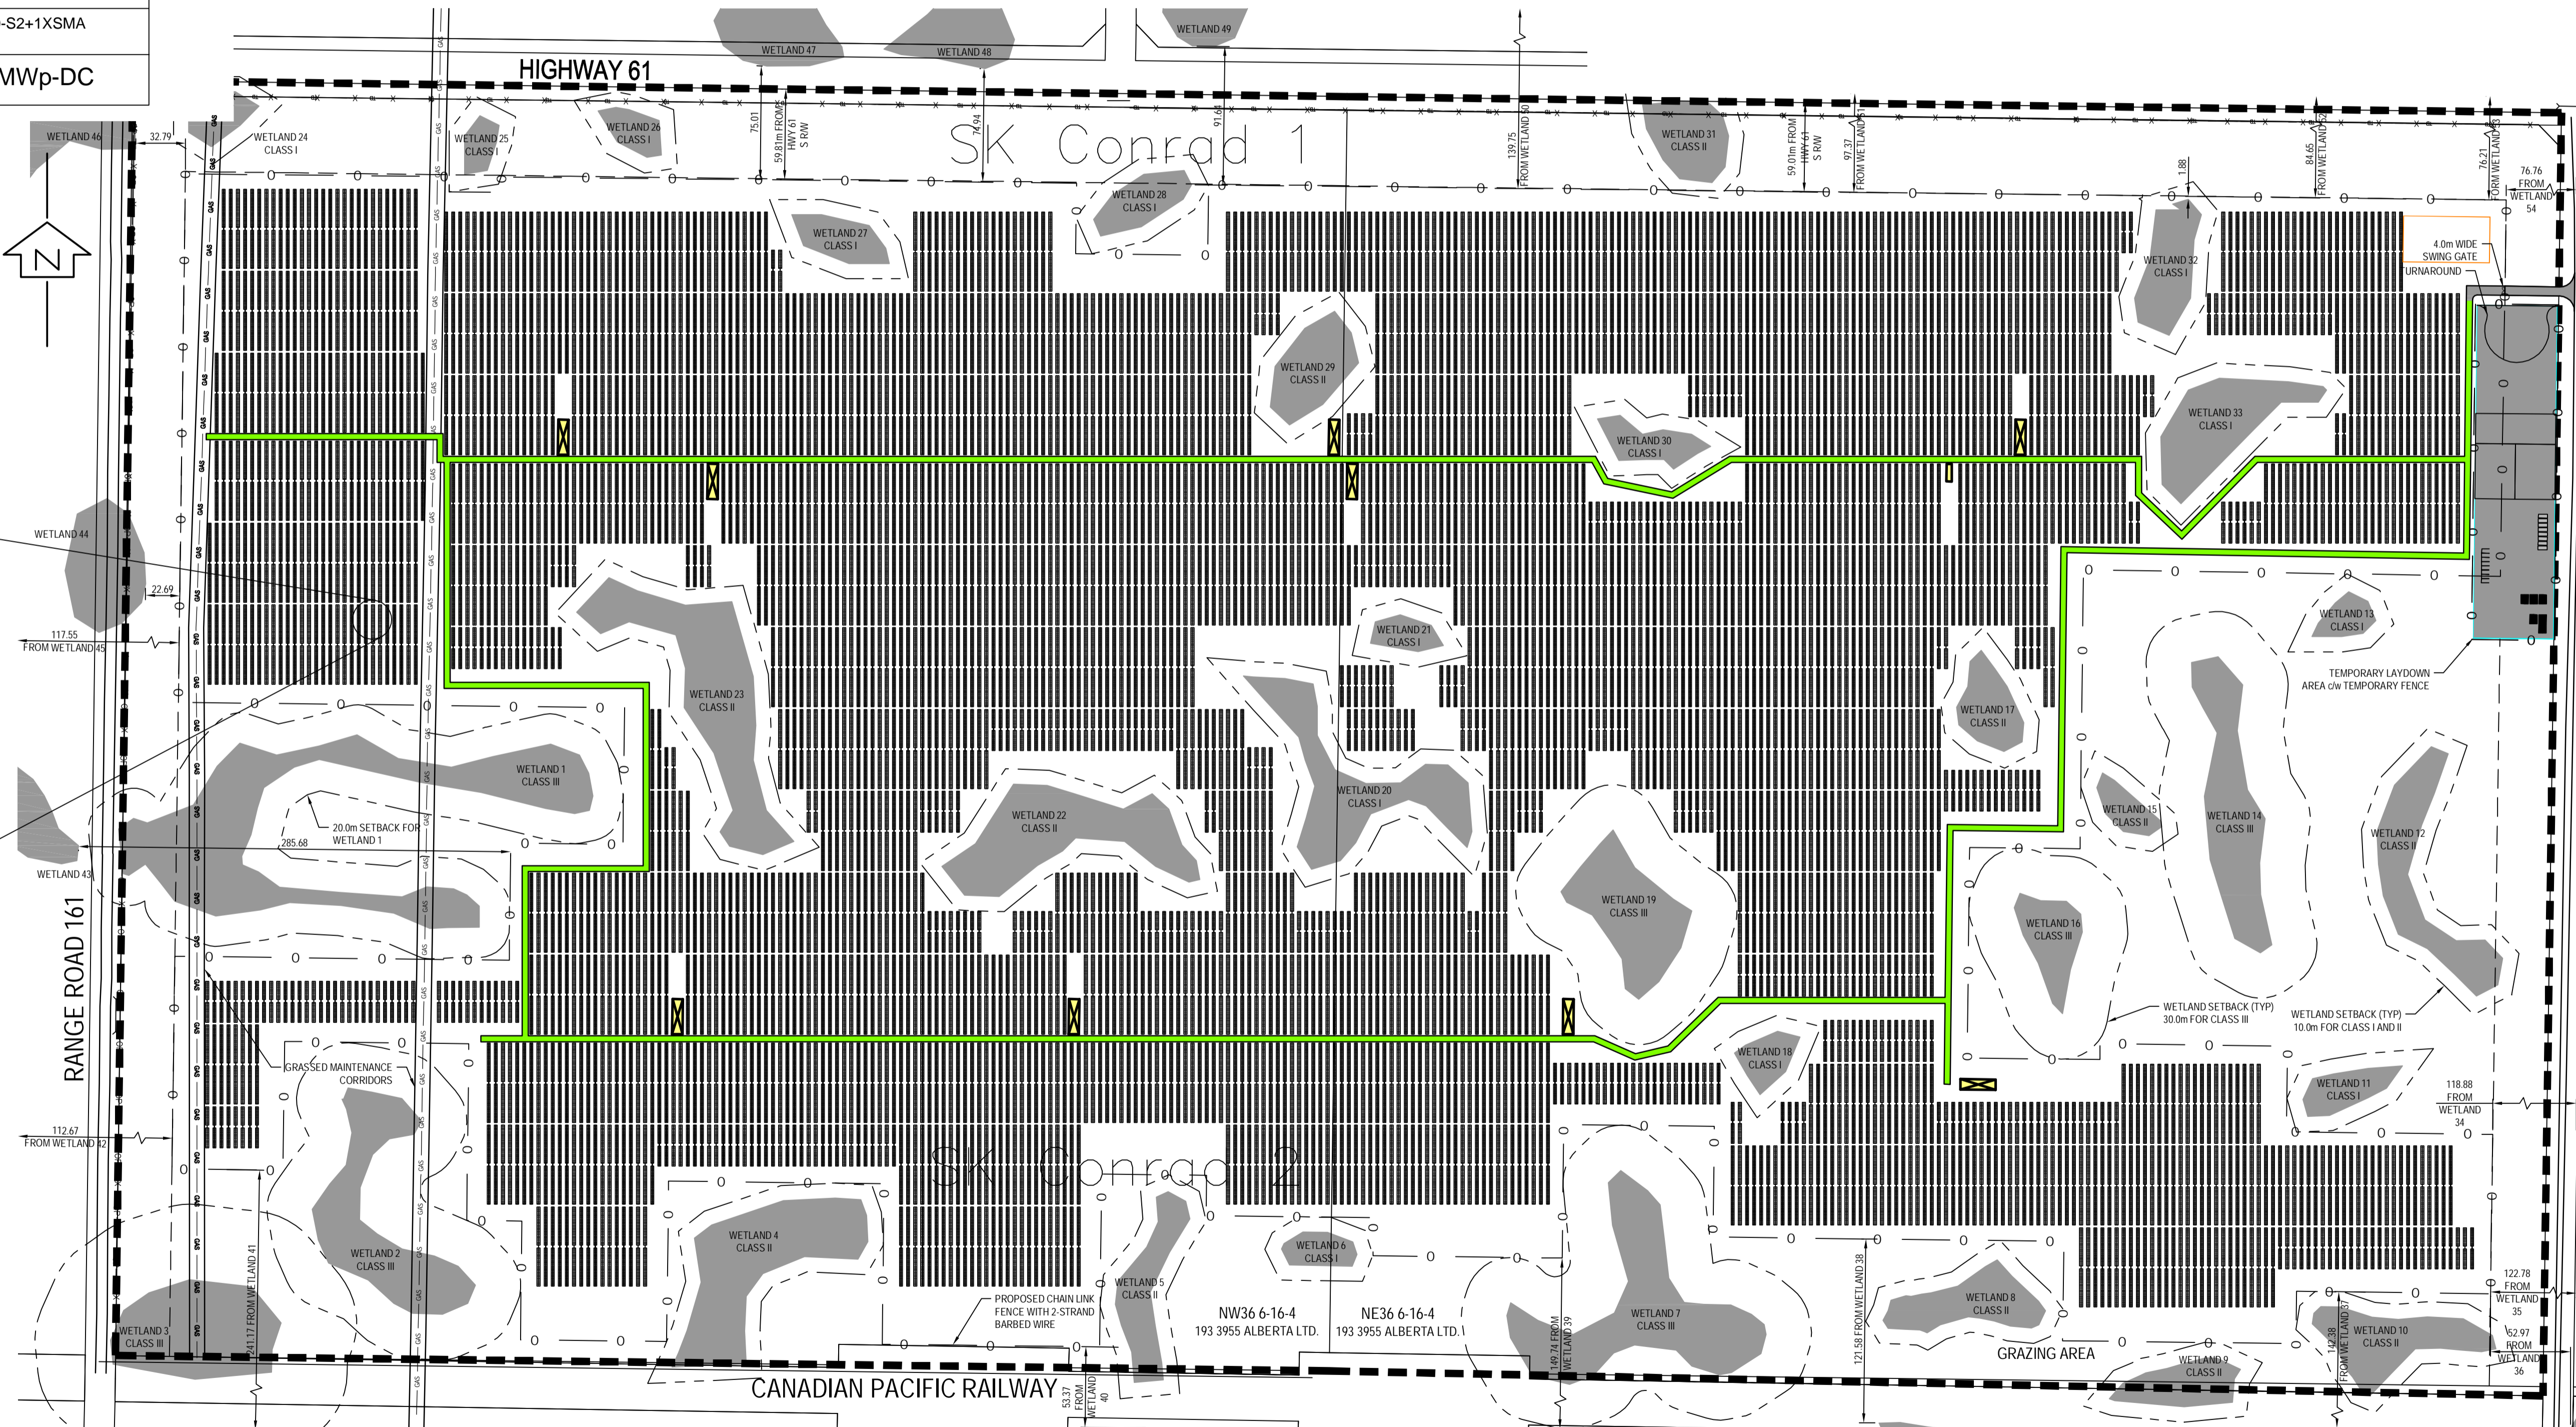

DISCLAIMER: THIS DRAWING AND DESIGN IS COPYRIGHT PROTECTED WHICH SHALL NOT BE USED, REPRODUCED OR REVISED WITHOUT WRITTEN PERMISSION BY WSP CANADA INC. THE CONTRACTOR SHALL CHECK AND VERIFY ALL DIMENSIONS AND UTILITY LOCATIONS AND REPORT ALL ERRORS AND OMISSIONS PRIOR TO COMMENCING WORK. THIS DRAWING IS NOT TO BE SCALED.

ISS/REV	DATE	DESCRIPTION	DES	CHK	PM
8	2019-09-13	ISSUED FOR AUC	MA	--	TP
7	2019-08-07	ISSUED FOR AUC	MA	--	TP
6	2018-09-07	ISSUED FOR AUC	MA	--	TP
5	2018-08-07	ISSUED FOR CLIENT REVIEW	MA	--	TP
4	2018-04-18	ISSUED FOR CLIENT REVIEW	MA	TP	TP
3	2017-12-01	ISSUED FOR AUC	MA	--	--
2	2017-11-16	RE ISSUED FOR FINAL	MA	--	--
1	2017-11-15	ISSUED FOR FINAL	MA	--	--
0	2017-10-18	ISSUED FOR APPROVAL	MA	GW	TP

SEAL:

CLIENT:

CLIENT REF. NO.

3509 6th AVENUE NORTH
LETHBRIDGE, ALBERTA T1J 5C1
TEL: 403-327-7746 | FAX: 403-380-2825 | WWW.WSPGROUP.COM

PROJECT: WRENTHAM SOLAR PROJECT

PROJECT NO: 181-03559-00
ORIGINAL SCALE: 1:2500
DATE: 2019-09-13

DESIGNED BY: MA
DRAWN BY: MA

TITLE: CONRAD SITE PLAN

DRAWING NO: C-002
SHEET NO: OF
ISSUE: ISSUED FOR AUC
DATE: 2019-09-13

ISS/REV: 8

DRAWN BY: WSP/02/2019/09/13/11/03/09/002