

SITE ACCESS DETAIL
SCALE 1:750m

LEGEND

[Symbol]	SITE BOUNDARY
[Symbol]	EXISTING CONTOURS (1.0m INTERVAL)
[Symbol]	SITE SETBACKS
[Symbol]	PROPOSED BARBED WIRE FENCE
[Symbol]	PROPOSED CHAIN LINK FENCE
[Symbol]	EXISTING FENCE
[Symbol]	PROPOSED GAS LINE
[Symbol]	EXISTING GAS LINE
[Symbol]	EXISTING SUIER GAS LINE
[Symbol]	ABANDONED GAS LINE
[Symbol]	EXISTING OIL LINE
[Symbol]	ABANDONED OIL LINE
[Symbol]	EXISTING SALT WATER LINE
[Symbol]	ABANDONED SALT WATER LINE
[Symbol]	EXISTING TELLUS LINE
[Symbol]	EXISTING UNDERGROUND POWER
[Symbol]	EXISTING OVERHEAD POWERLINE
[Symbol]	EXISTING WATERLINE
[Symbol]	TEMPORARY LAYDOWN AREA
[Symbol]	SWITCHGEAR AND CONTROL EQUIPMENT
[Symbol]	SITE ACCESS ROAD
[Symbol]	EXISTING WELL ACCESS ROAD
[Symbol]	PIPELINE RIGHT OF WAY
[Symbol]	EXISTING DUGOUT
[Symbol]	PROPOSED ROAD RIGHT OF WAY
[Symbol]	CONFIRMED EXISTING WELL
[Symbol]	ABANDONED WELL
[Symbol]	CONFIRMED BORE HOLE
[Symbol]	EXISTING IRRIGATION PIVOT
[Symbol]	EXISTING POWER POLE
[Symbol]	EXISTING TELLUS BOX
[Symbol]	EXISTING POWER BOX
[Symbol]	EXISTING WATER PUMP

DEVELOPMENT PERMIT DECISION RENDERED ON THIS PLAN


STRATHMORE
THESE ARE THE PLANS REFERRED TO IN DEVELOPMENT PERMIT NO. 19D-037
FEB 3 2020
WHICH ARE APPROVED SUBJECT TO THE CONDITIONS IF ANY SHOWN HEREON IN RED OR AS OTHERWISE NOTED IN THE DEVELOPMENT PERMIT.
CP
DEVELOPMENT AUTHORITY

Project Data


Fenced Area Total	- 96.1 ha
Fence Length Total	- 8855 m
Number of Structures 6T (6 x 54)	- 226
Number of Structures 5T (5 x 54)	- 87
Number of Structures 4T (4 x 54)	- 82
Number of Structures 3T (3 x 54)	- 48
Number of Structures 2T (2 x 54)	- 450
Number of Modules	- 127602
Type of Module / Power	- CS3U-380MS / 380 W-DC
Inverter / Stands	- 7 x (UPR5500-EV-US) 2 x (MV Block 2750 US-2.0 + SC2750-EV-US)
Plant System Rating	- 48.48876 MWp-DC

Construction and Parameter

Construction Series	- Ideematec-Tracker, 2 Modules vertical
Connection	- 26 / String
System Rotation	- no
GCR	- 0.32

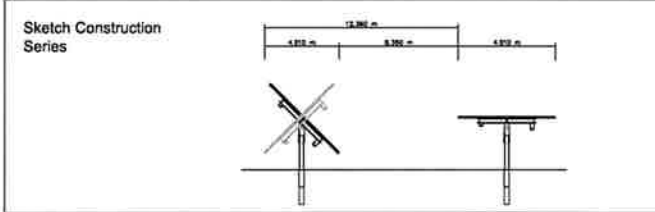

TYPICAL INSTALLATION

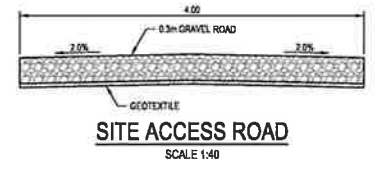

SITE ACCESS ROAD
SCALE 1:40

DISCLAIMER: THE DRAWING AND DESIGN IS COPYRIGHT PROTECTED WORK. SHALL NOT BE REPRODUCED OR REVISED WITHOUT WRITTEN PERMISSION BY WSP CANADA INC. THE CONTRACTOR SHALL CHECK AND VERIFY ALL DIMENSIONS AND UTILITY LOCATIONS AND REPORT ALL ERRORS AND OMISSIONS PRIOR TO COMMENCING WORK. THIS DRAWING IS NOT TO BE SCALED.

ISSUE	DATE	DESCRIPTION	DES	CHK	PM
4	2020-01-31	RE-ISSUED FOR REGULATORY APPROVAL	MA	TP	TP
3	2019-10-29	RE-ISSUED FOR REGULATORY APPROVAL	MA	TP	TP
2	2019-04-25	ISSUED FOR REGULATORY APPROVAL	MA	-	TP
1	2018-01-16	ISSUED FOR REGULATORY APPROVAL	MA	-	TP
0	2018-08-02	ISSUED FOR CONSULTATION	MA	-	TP

CLIENT:

WSP
3508 8th AVENUE NORTH
LETHBRIDGE, ALBERTA T1J 3G1
TEL: 403-327-1746 | FAX: 403-380-2925 | WWW.WSPGROUP.COM

PROJECT: STRATHMORE SOLAR FARM
PROJECT NO: 1811-1228-00
ORIGINAL SCALE: 1:1000
DATE: 2020-01-31
DESIGNED BY: MA
DRAWN BY: JW
DISCIPLINE: CIVIL

STRATHMORE SITE PLAN
DRAWING NO: C-009
SHEET NO: OF
ISSUE: RE-ISSUED FOR REGULATORY APPROVAL
DATE: 2020-01-31