





LEGEND:

[Red dashed line]	SOLAR TRACKER
[Blue dashed line]	SUBSTATION
[Yellow line]	INTERCONNECTION RIGHT OF WAY
[Green line]	WELL SITE
[Pink line]	RIGHT OF WAY
[Dark red line]	HIGHWAY SETBACK
[Brown line]	ROAD SETBACK
[Gold line]	PROPERTY LINE SETBACK
[Grey line]	ACCESS ROADS
[Cyan line]	TEMPORARY LAYDOWN AREA
[Blue line]	CANAL
[Yellow hatched]	HAWKS NEST SETBACK
[Green hatched]	MERLIN NEST SETBACK
[Orange hatched]	SWALLOW NEST SETBACK
[Purple hatched]	WILDLIFE FEATURE SETBACK
[Blue line with X]	FENCE LINE
[Red line with X]	EXISTING GAS LINE
[Red line with A]	ABANDONED GAS LINE
[Red line with O]	EXISTING OIL LINE
[Red line with A]	ABANDONED OIL LINE
[Red line with S-WAT]	EXISTING WATER LINE
[Red line with A]	ABANDONED WATER LINE
[Red line with OH]	EXISTING OVERHEAD POWER LINE
[Blue wavy line]	EXISTING WETLANDS
[Blue wavy line]	WETLANDS SETBACK 100m (CLASS III, IV, AND DUGOUT)
[Yellow rectangle]	TRANSFORMER/INVERTER SKID
[Blue triangle]	EXISTING WELL
[Grey triangle]	ABANDONED WELL
[Red circle]	POWER POLE

PROJECT DATA	
FENCED AREA / FENCE LENGTH	- 46,090m
PROJECT CONSTRUCTION FOOTPRINT	- 2797 Acres
NUMBER OF STRUCTURES 6T (2 X 162)-	1835
NUMBER OF STRUCTURES 5T (2 X 135)-	868
NUMBER OF STRUCTURES 4T (2 X 108)-	511
NUMBER OF STRUCTURES 3T (2 X 81) -	647
NUMBER OF STRUCTURES 2T (2 X 54) -	976
NUMBER OF MODULES	- 1,149,498
TYPE OF MODULE / POWER	- LH4-72HBD 455M
CONSTRUCTION SERIES	- IDEEMATEC safeTRACK HORIZON
CONNECTION	- 27 / STRING
SYSTEM ROTATION	- YES
INVERTER / STANDS	- 73x(UPR5500-EV+2xSC2750-EV-US)
PLANT SYSTEM RATING - 523.02 MWp-DC	

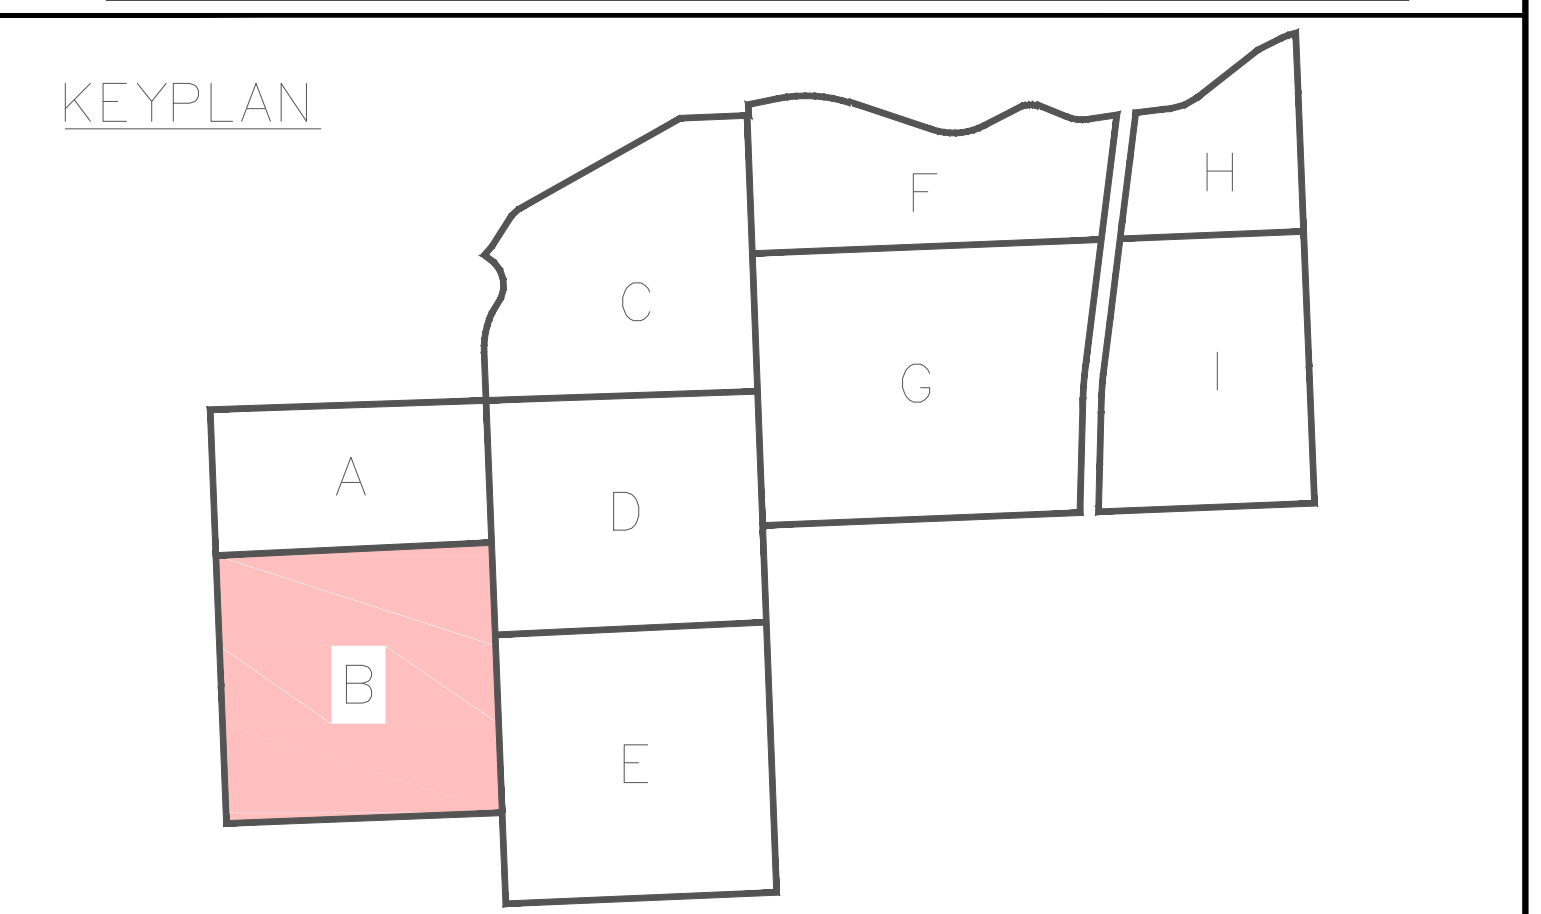

DISCLAIMER: THIS DRAWING AND DESIGN IS COPYRIGHT PROTECTED WHICH SHALL NOT BE USED, REPRODUCED OR REVISED WITHOUT WRITTEN PERMISSION. THE CONTRACTOR SHALL CHECK AND VERIFY ALL DIMENSIONS AND UTILITY LOCATIONS AND REPORT ALL ERRORS AND OMISSIONS PRIOR TO COMMENCING WORK.		
1	2021-08-06	ISSUED FOR PERMIT
0	2021-01-06	ISSUED FOR REVIEW
IS	DATE	DESCRIPTION
ISSUED FOR: -- REVISION:		

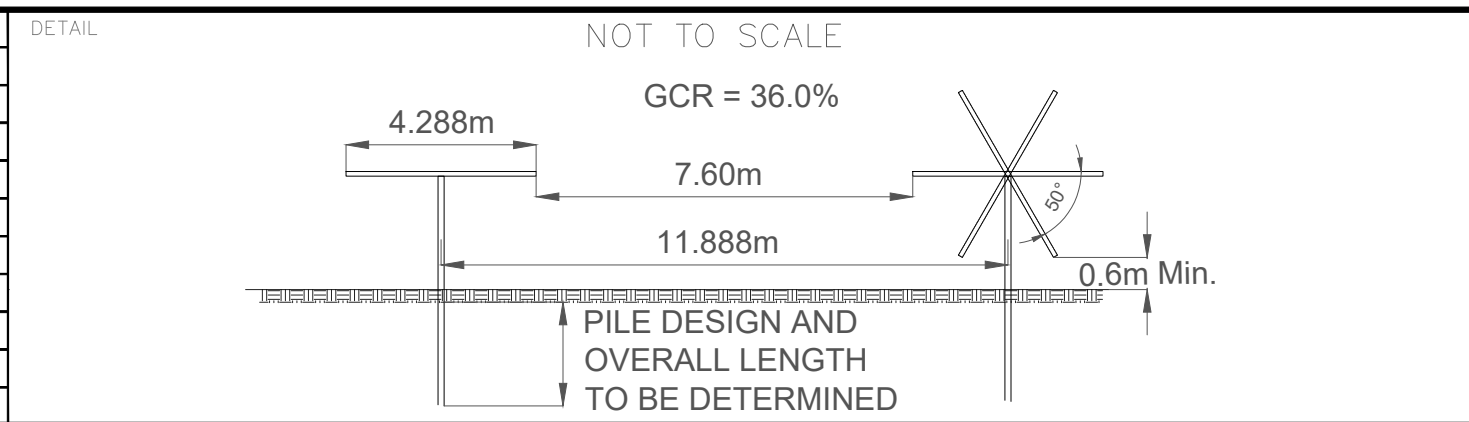


CLIENT:

PROJECT NO: SKR-02

CLIENT REF: #

PROJECT:	BROOKS DA SOLAR PROJECT		TITLE:	PRELIMINARY SITE LAYOUT	
ORIGINAL SCALE:	4,000:1		DRAWING NUMBER:	SKB-001-B	
DESIGNED BY: REF			ISSUE:	ISSUED FOR PERMIT	
CHECKED BY: SB			DATE OF: AUGUST 6, 2021		REV

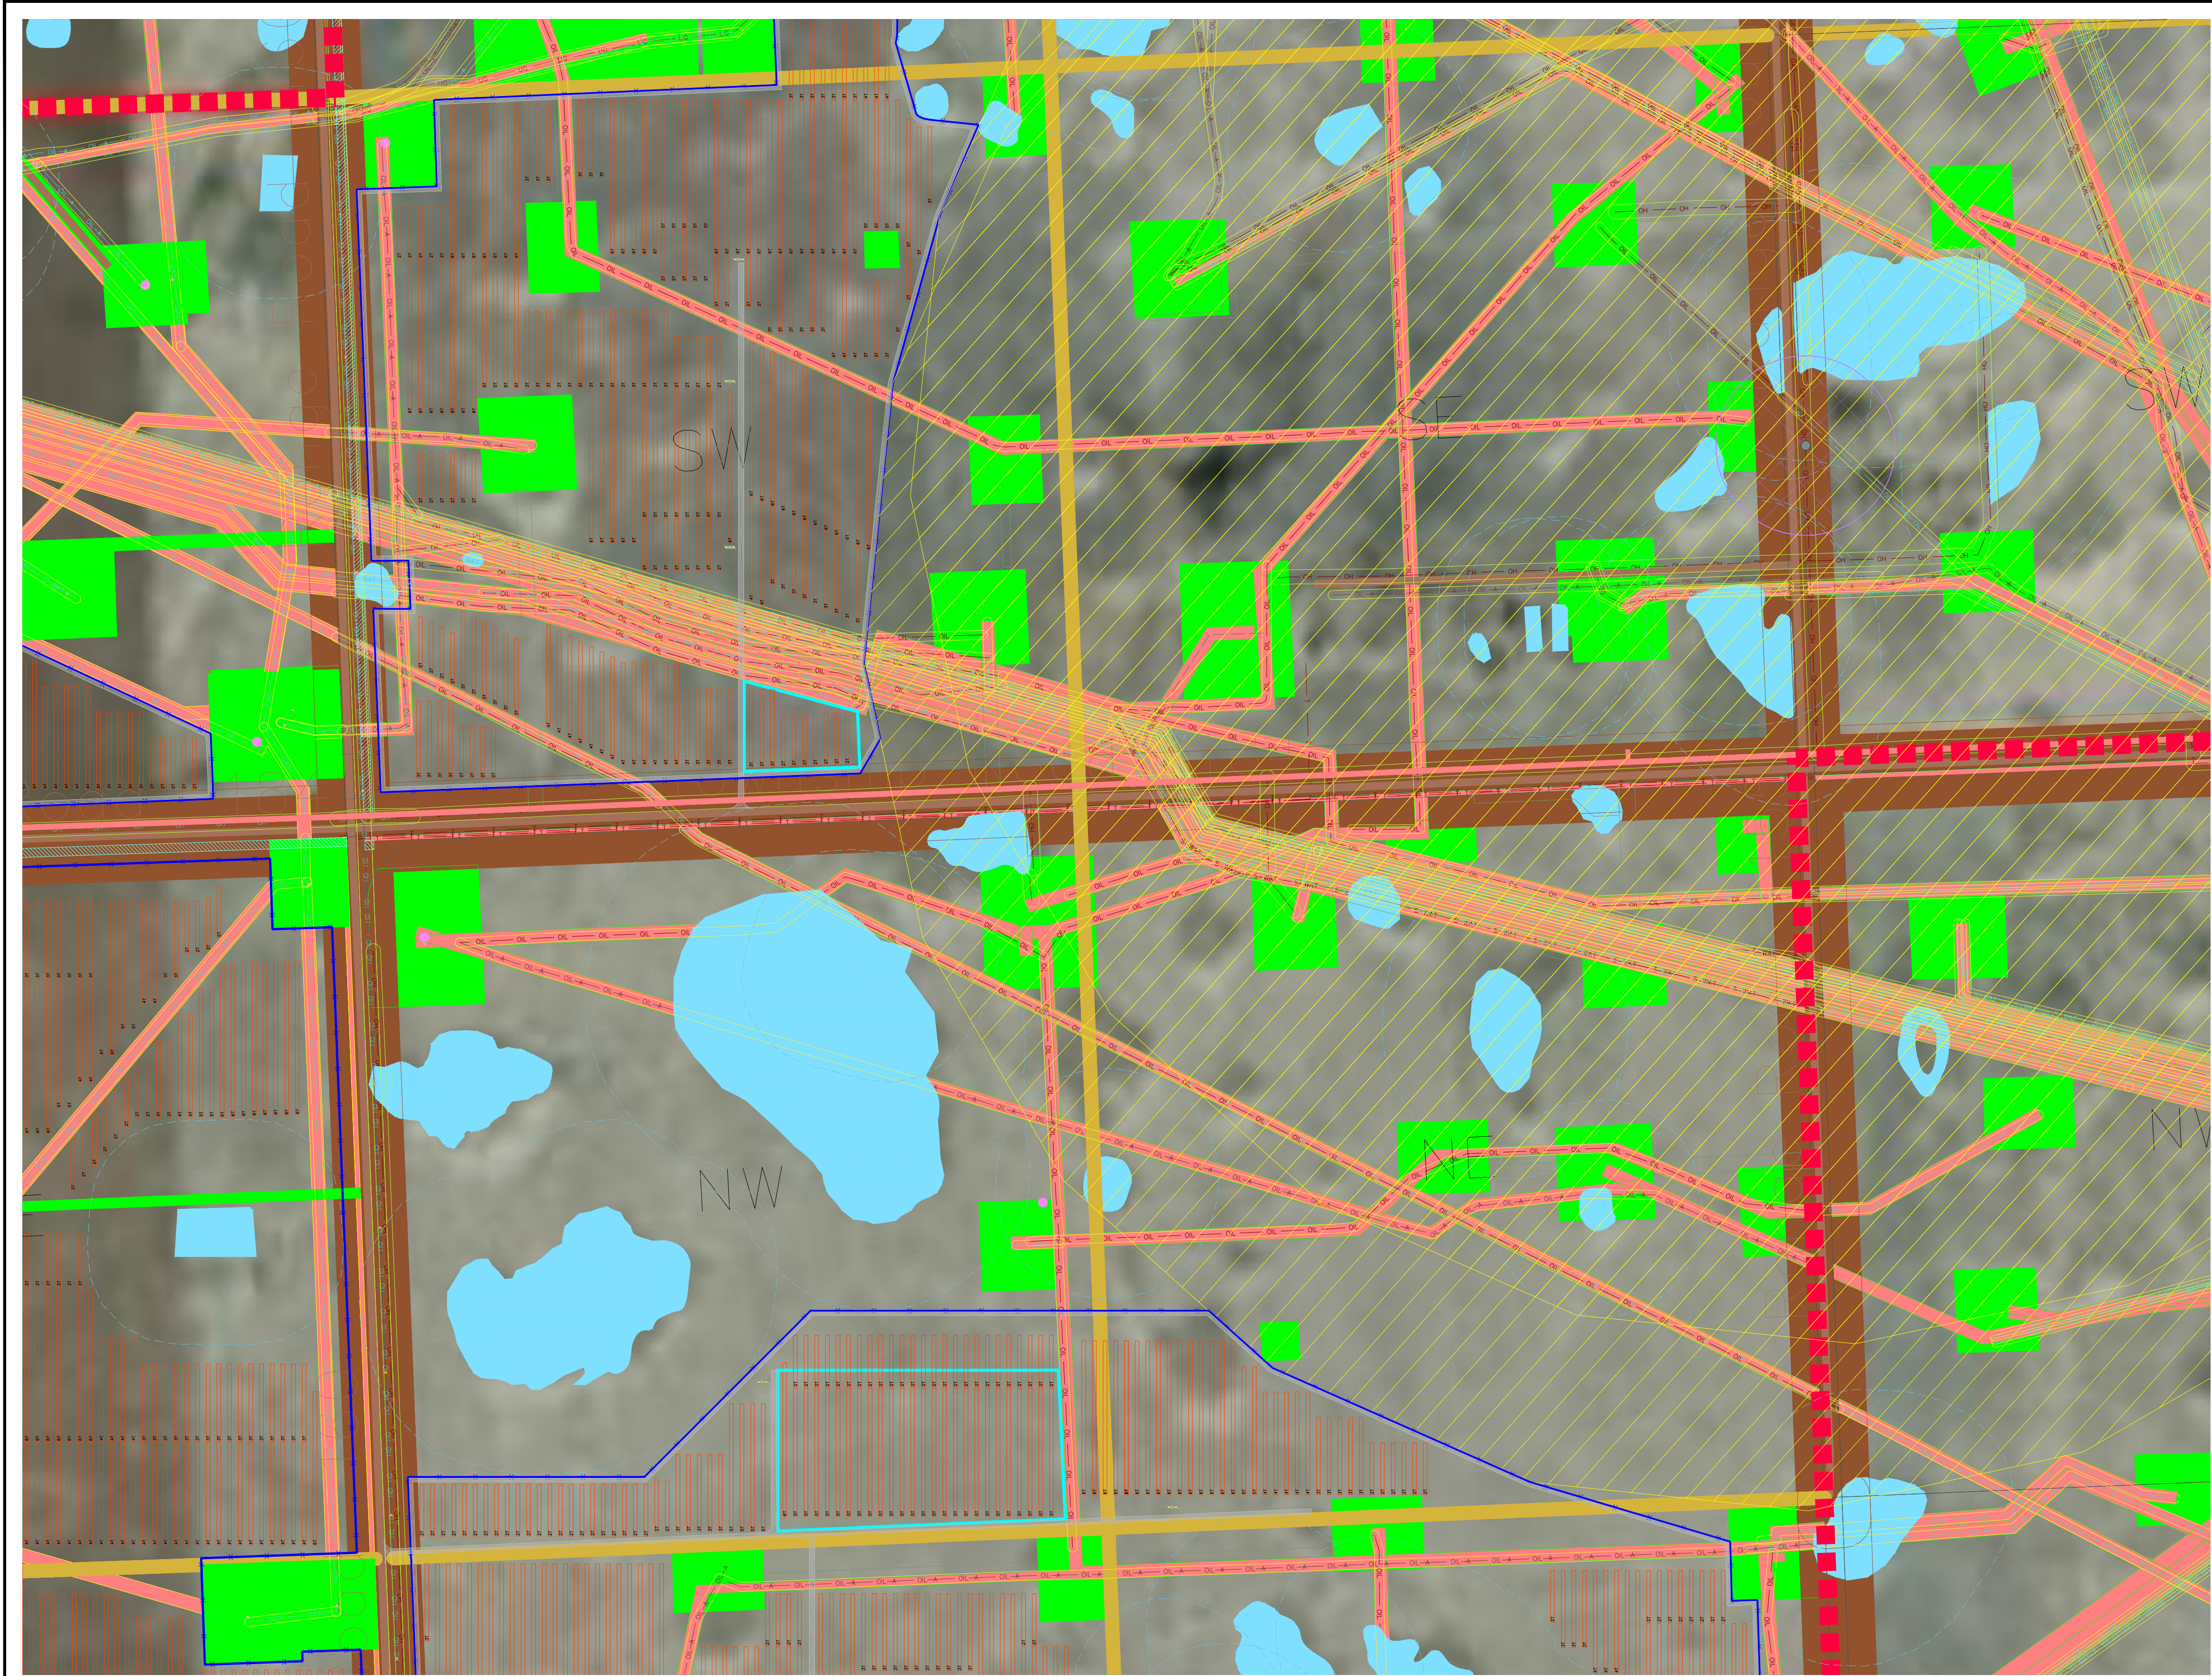

LEGEND:


	SOLAR TRACKER
	SUBSTATION
	INTERCONNECTION RIGHT OF WAY
	WELL SITE
	RIGHT OF WAY
	HIGHWAY SETBACK
	ROAD SETBACK
	PROPERTY LINE SETBACK
	ACCESS ROADS
	TEMPORARY LAYDOWN AREA
	CANAL
	HAWKS NEST SETBACK
	MERLIN NEST SETBACK
	SWALLOW NEST SETBACK
	WILDLIFE FEATURE SETBACK
	FENCE LINE
	EXISTING GAS LINE
	ABANDONED GAS LINE
	EXISTING OIL LINE
	ABANDONED OIL LINE
	EXISTING WATER LINE
	ABANDONED WATER LINE
	EXISTING OVERHEAD POWER LINE
	EXISTING WETLANDS
	WETLANDS SETBACK 100m (CLASS III, IV, AND DUGOUT)
	TRANSFORMER/INVERTER SKID
	EXISTING WELL
	ABANDONED WELL
	POWER POLE

PROJECT DATA	
FENCED AREA / FENCE LENGTH	- 46,090m
PROJECT CONSTRUCTION FOOTPRINT	- 2797 Acres
NUMBER OF STRUCTURES 6T (2 X 162)-	1835
NUMBER OF STRUCTURES 5T (2 X 135)-	868
NUMBER OF STRUCTURES 4T (2 X 108)-	511
NUMBER OF STRUCTURES 3T (2 X 81) -	647
NUMBER OF STRUCTURES 2T (2 X 54) -	976
NUMBER OF MODULES	- 1,149,498
TYPE OF MODULE / POWER	- LH4-72HBD 455M
CONSTRUCTION SERIES	- IDEEMATEC safeTRACK HORIZON
CONNECTION	- 27 / STRING
SYSTEM ROTATION	- YES
INVERTER / STANDS	- 73x(UPR5500-EV+2xSC2750-EV-US
PLANT SYSTEM RATING - 523.02 MWp-DC	

KEYPLAN

PROJECT:	BROOKS DA SOLAR PROJECT	TITLE:	PRELIMINARY SITE LAYOUT
ORIGINAL SCALE:	4,000:1	DRAWING NUMBER:	SKB-001-D
DESIGNED BY:	REF	ISSUE:	ISSUED FOR PERMIT
CHECKED BY:	SB	DATE OF:	AUGUST 6, 2021
		REV	

DISCLAIMER: THIS DRAWING AND DESIGN IS COPYRIGHT PROTECTED WHICH SHALL NOT BE USED, REPRODUCED OR REVISED WITHOUT WRITTEN PERMISSION. THE CONTRACTOR SHALL CHECK AND VERIFY ALL DIMENSIONS AND UTILITY LOCATIONS AND REPORT ALL ERRORS AND OMISSIONS PRIOR TO COMMENCING WORK.		
1	2021-08-06	ISSUED FOR PERMIT
0	2021-01-06	ISSUED FOR REVIEW
IS	DATE	DESCRIPTION
		ISSUED FOR -- REVISION:

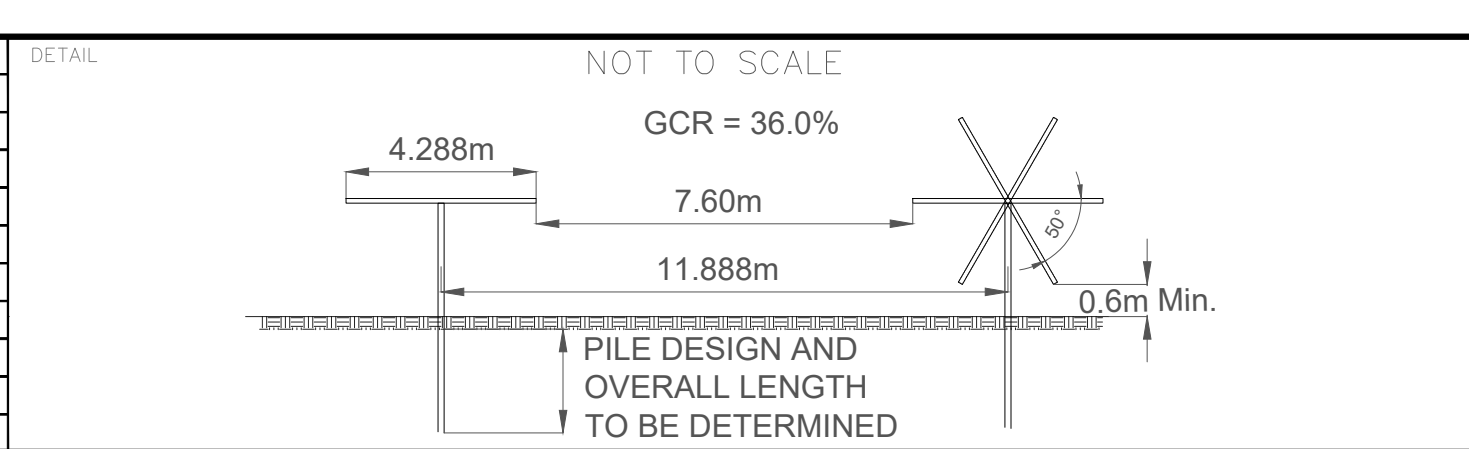


CLIENT:

PROJECT NO:
SKR-02

CLIENT REF. #:


PROJECT:	BROOKS DA SOLAR PROJECT	TITLE:	PRELIMINARY SITE LAYOUT
ORIGINAL SCALE:	4,000:1	DRAWING NUMBER:	SKB-001-D
DESIGNED BY:	REF	ISSUE:	ISSUED FOR PERMIT
CHECKED BY:	SB	DATE OF:	AUGUST 6, 2021
		REV	

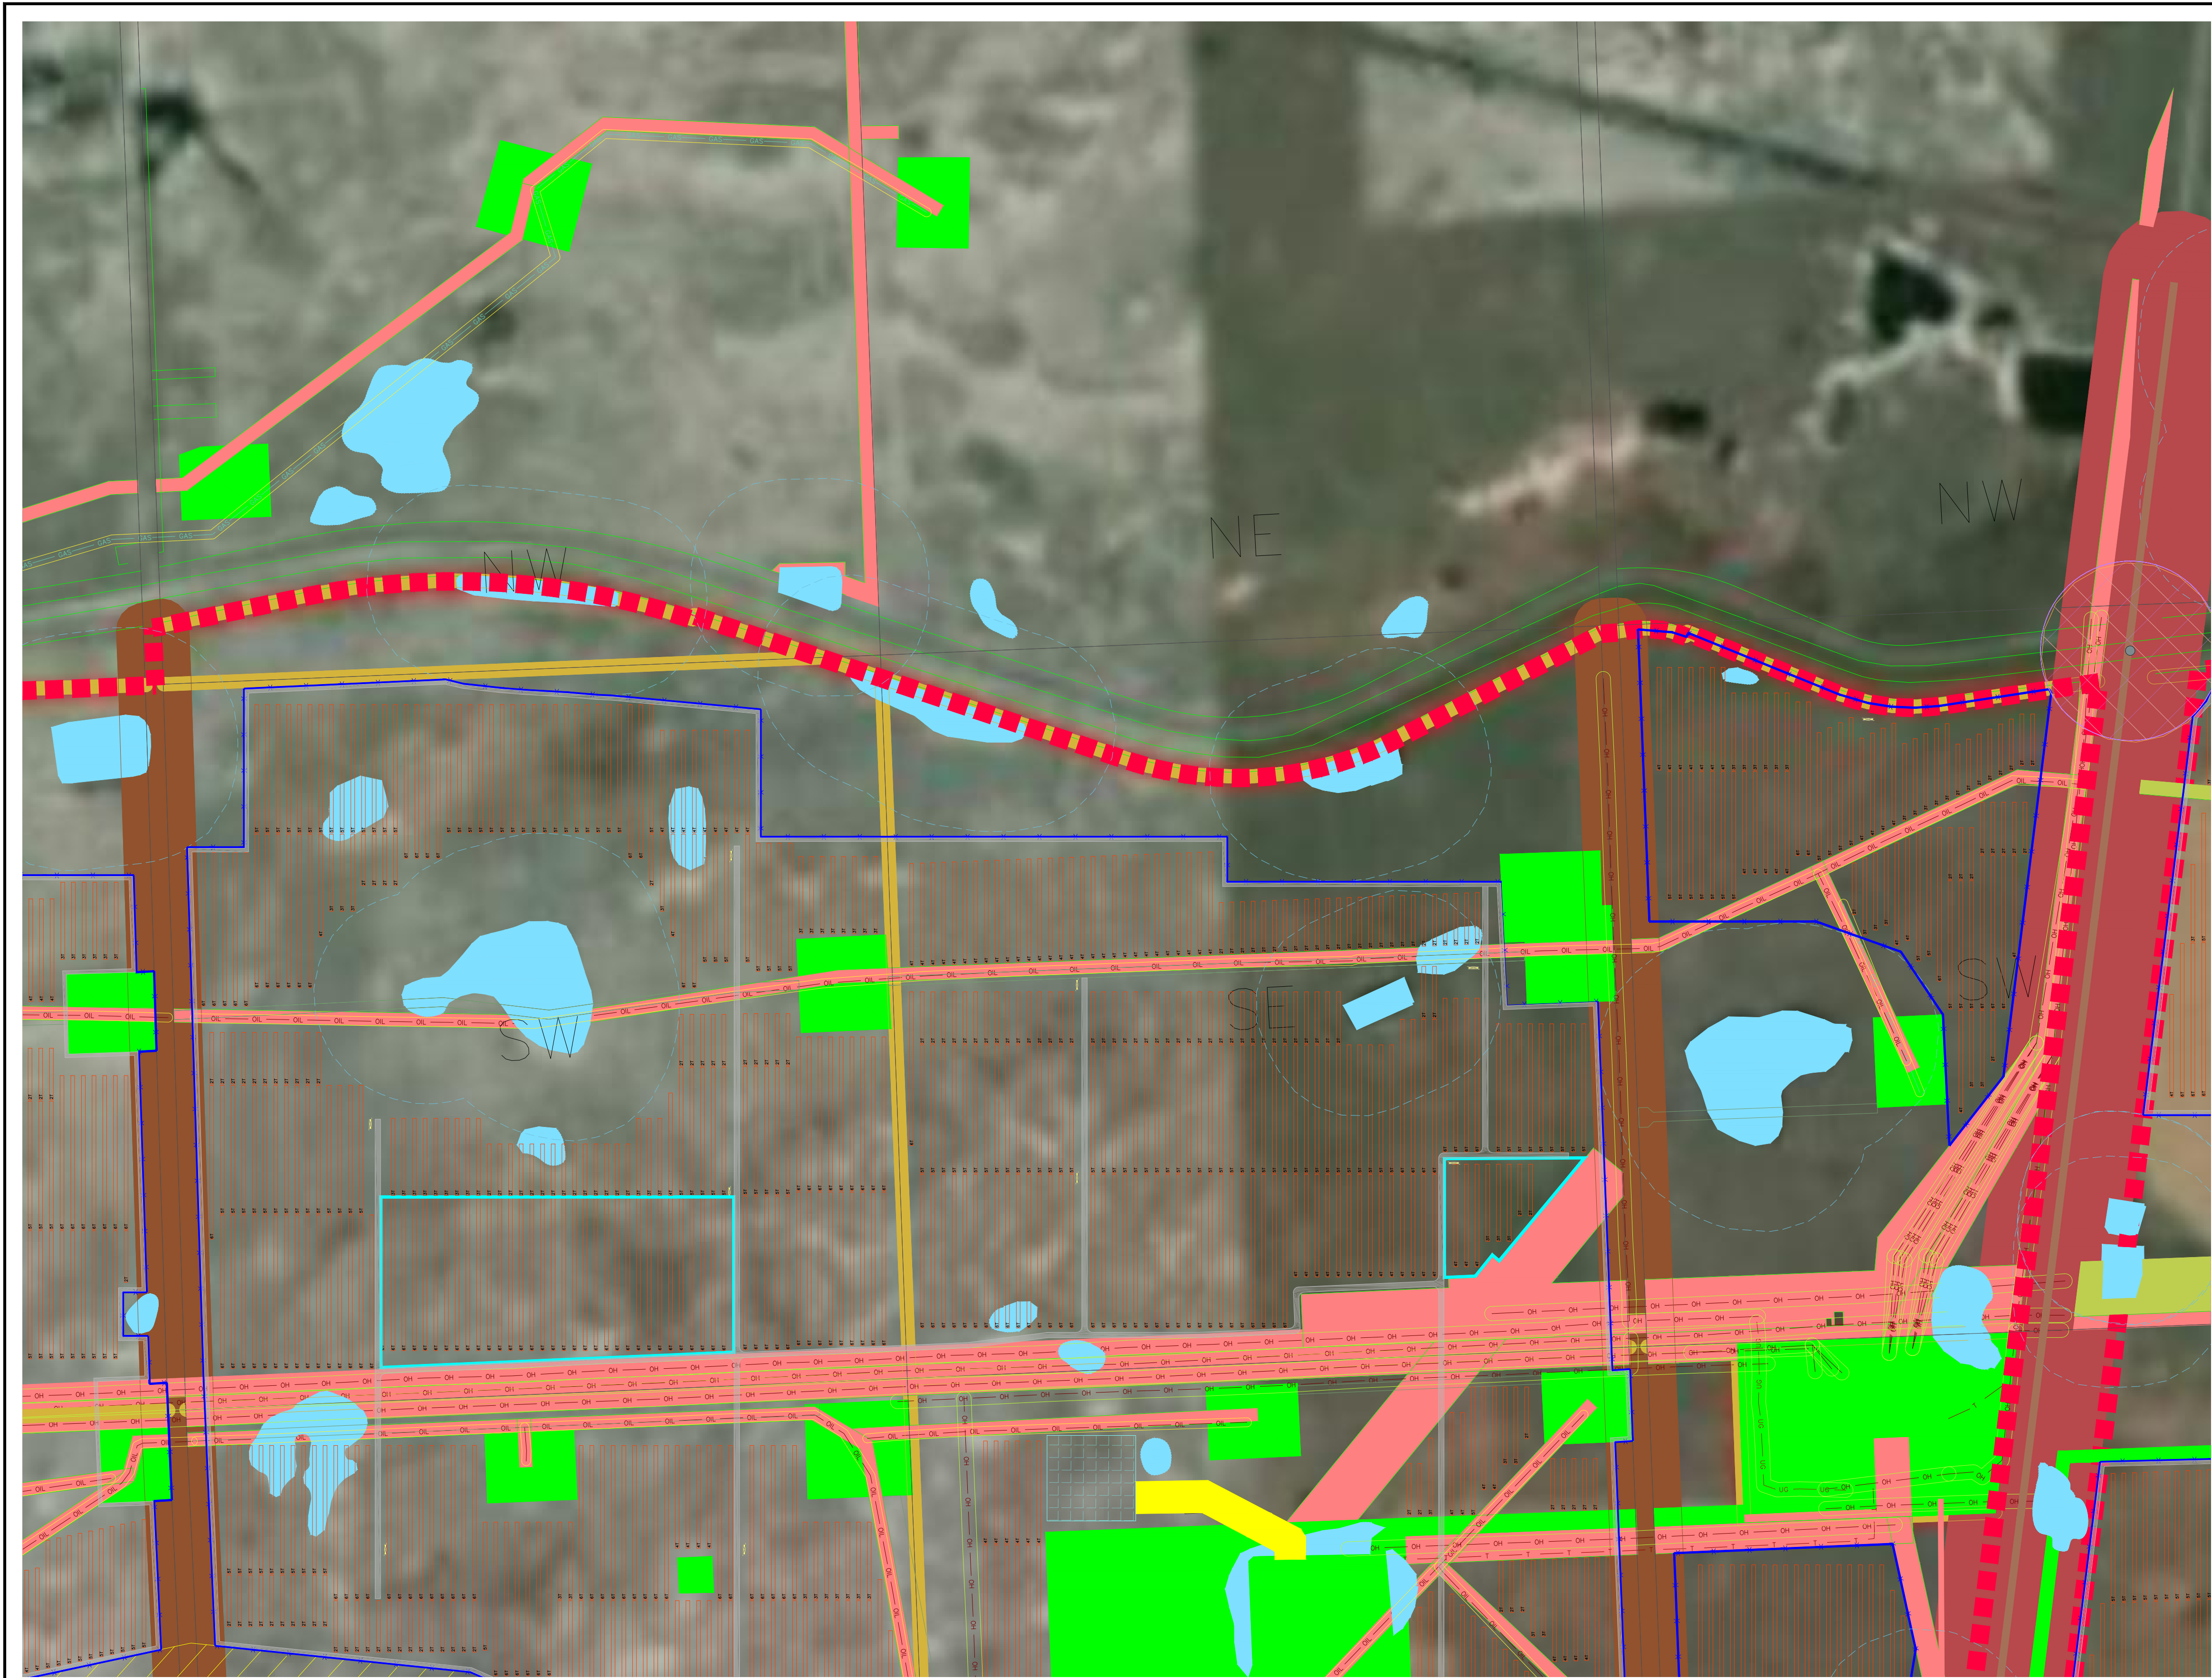


LEGEND:

[Red outline]	SOLAR TRACKER
[Blue dashed line]	SUBSTATION
[Yellow solid]	INTERCONNECTION RIGHT OF WAY
[Green solid]	WELL SITE
[Pink solid]	RIGHT OF WAY
[Dark red solid]	HIGHWAY SETBACK
[Brown solid]	ROAD SETBACK
[Gold solid]	PROPERTY LINE SETBACK
[Grey solid]	ACCESS ROADS
[Cyan solid]	TEMPORARY LAYDOWN AREA
[Blue solid]	CANAL
[Yellow diagonal lines]	HAWKS NEST SETBACK
[Light green diagonal lines]	MERLIN NEST SETBACK
[Orange diagonal lines]	SWALLOW NEST SETBACK
[Purple cross-hatch]	WILDLIFE FEATURE SETBACK
[Blue line with X's]	FENCE LINE
[Red line with X's]	EXISTING GAS LINE
[Red line with A's]	ABANDONED GAS LINE
[Red line with O's]	EXISTING OIL LINE
[Red line with A's]	ABANDONED OIL LINE
[Red line with S-WAT's]	EXISTING WATER LINE
[Red line with A's]	ABANDONED WATER LINE
[Red line with OH's]	EXISTING OVERHEAD POWER LINE
[Blue wavy line]	EXISTING WETLANDS
[Blue wavy line]	WETLANDS SETBACK 100m (CLASS III, IV, AND DUGOUT)
[Yellow rectangle]	TRANSFORMER/INVERTER SKID
[Blue triangle]	EXISTING WELL
[Grey triangle]	ABANDONED WELL
[Red circle]	POWER POLE

PROJECT DATA	
FENCED AREA / FENCE LENGTH	- 46,090m
PROJECT CONSTRUCTION FOOTPRINT	- 2797 Acres
NUMBER OF STRUCTURES 6T (2 X 162)-	1835
NUMBER OF STRUCTURES 5T (2 X 135)-	868
NUMBER OF STRUCTURES 4T (2 X 108)-	511
NUMBER OF STRUCTURES 3T (2 X 81) -	647
NUMBER OF STRUCTURES 2T (2 X 54) -	976
NUMBER OF MODULES	- 1,149,498
TYPE OF MODULE / POWER	- LH4-72HBD 455M
CONSTRUCTION SERIES	- IDEEMATEC safeTRACK HORIZON
CONNECTION	- 27 / STRING
SYSTEM ROTATION	- YES
INVERTER / STANDS	- 73x(UPR5500-EV+2xSC2750-EV-US
PLANT SYSTEM RATING - 523.02 MWp-DC	

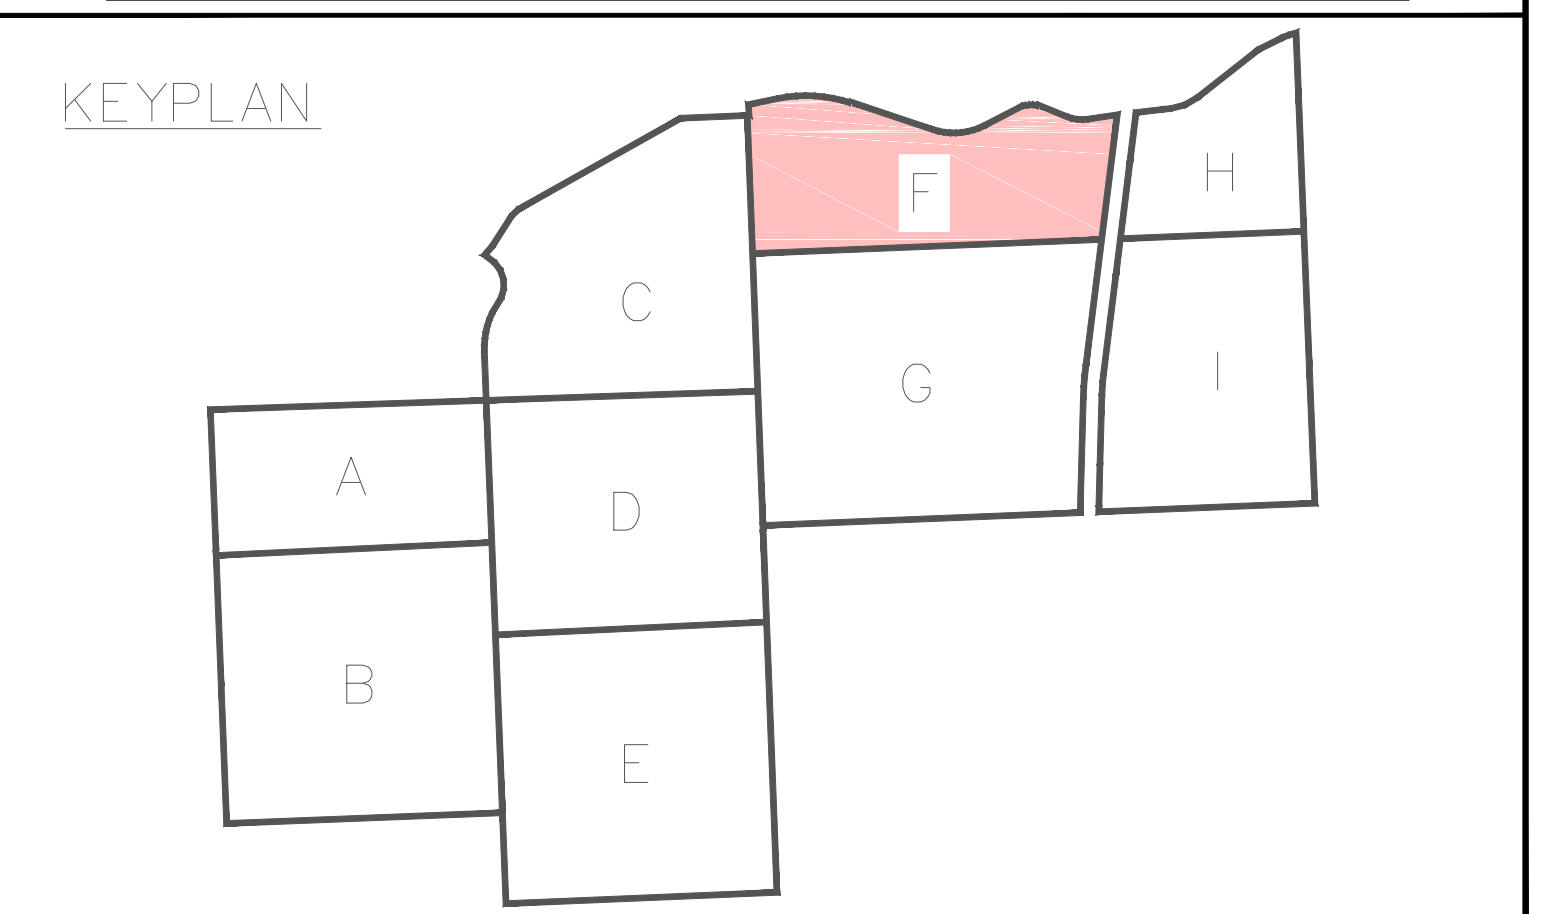

DISCLAIMER: THIS DRAWING AND DESIGN IS COPYRIGHT PROTECTED WHICH SHALL NOT BE USED, REPRODUCED OR REVISED WITHOUT WRITTEN PERMISSION. THE CONTRACTOR SHALL CHECK AND VERIFY ALL DIMENSIONS AND UTILITY LOCATIONS AND REPORT ALL ERRORS AND OMISSIONS PRIOR TO COMMENCING WORK.		
1	2021-08-06	ISSUED FOR PERMIT
0	2021-01-06	ISSUED FOR REVIEW
IS	DATE	DESCRIPTION
		ISSUED FOR -- REVISION:

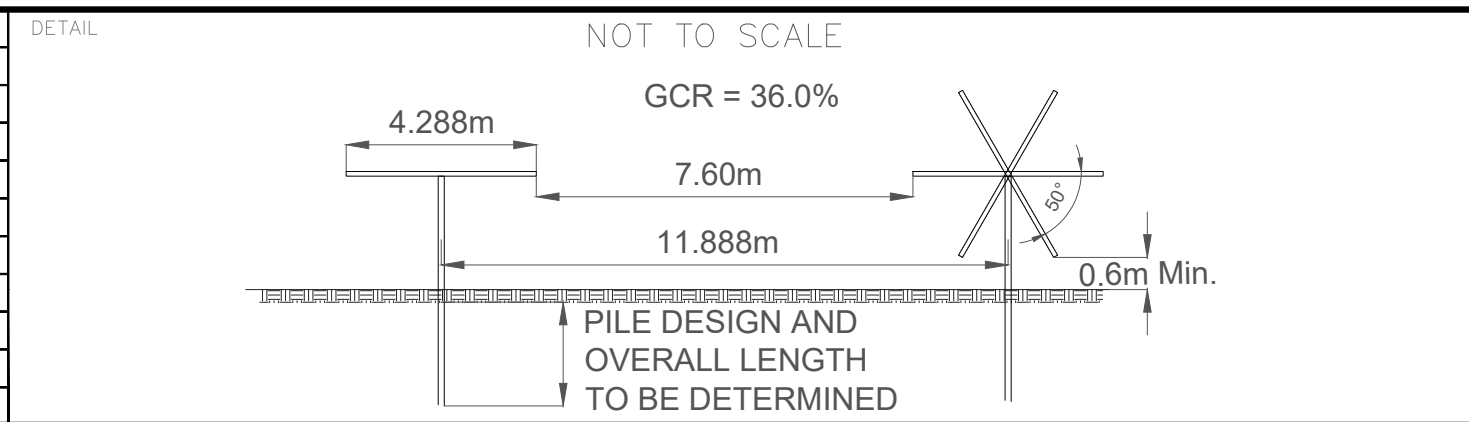

CLIENT:			PROJECT:	BROOKS DA SOLAR PROJECT		TITLE:	PRELIMINARY SITE LAYOUT	
CLIENT REF. #:		PROJECT NO: SKR-02	ORIGINAL SCALE:	4,000:1		DRAWING NUMBER:	SKB-001-F	
			DESIGNED BY: REF			ISSUE:	ISSUED FOR PERMIT	
			CHECKED BY: SB			DATE OF: AUGUST 6, 2021	REV	

