

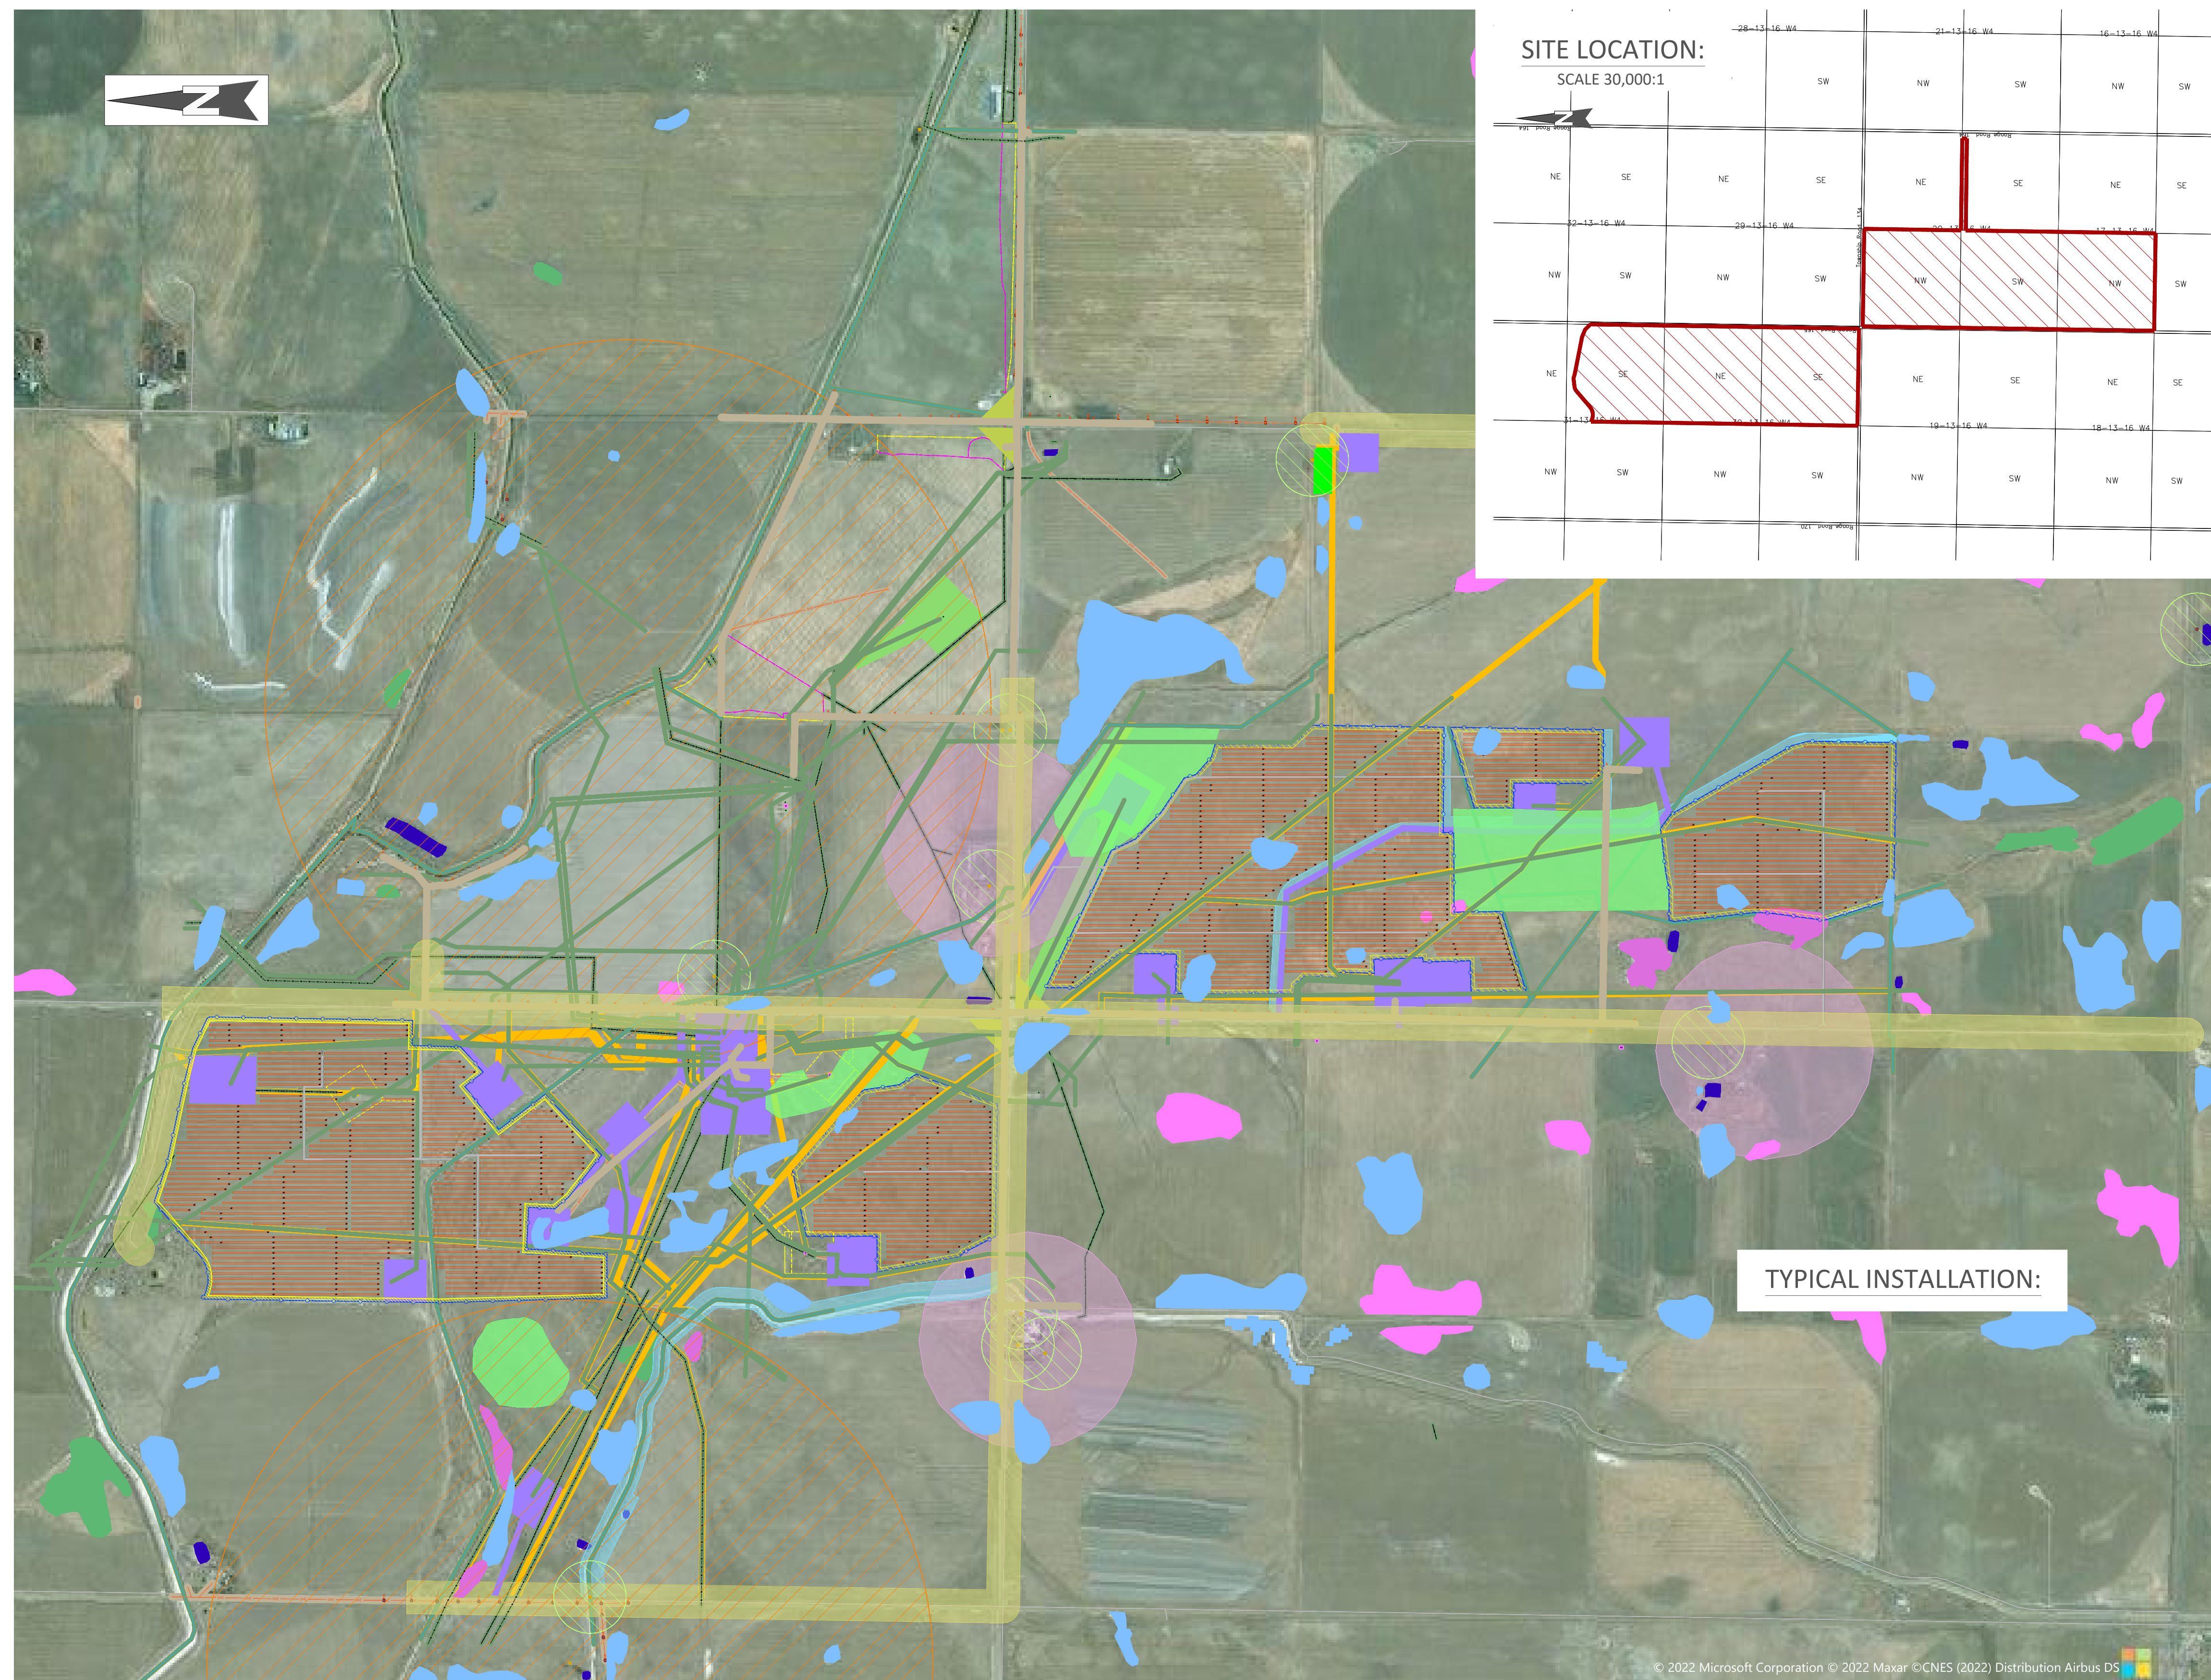
 


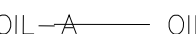


LEGEND:

	SOLAR TRACKER
	SUBSTATION
	OVERHEAD POWER SETBACK
	WELL SITE AND ACCESS
	PIPELINE SETBACK (5m)
	RIGHTS OF WAY
	ROAD SETBACK
	ACCESS ROADS
	NATIVE PRARIE
	TEMPORARY LAYDOWN AREA
	FENCE LINE OFFSET 10m
	PROPERTY LINE
	FENCE LINE
	EXISTING GAS LINE
	GAS LINE TO BE REROUTED
	RE-ROUTED GAS LINE NEW LOCATION
	ABANDONED GAS LINE
	EXISTING OIL LINE
	ABANDONED OIL LINE
	EXISTING IRRIGATION LINE
	EXISTING OVERHEAD POWER LINE
	CLASS I WETLANDS
	CLASS II WETLANDS
	CLASS III WETLANDS
	CLASS IV WETLANDS
	DUGOUT
	WILDLIFE FEATURE SETBACK 100m
	WILDLIFE FEATURE SETBACK 1000m
	TRANSFORMER/INVERTER SKID
	EXISTING WELL
	ABANDONED WELL
	POWER POLE
	INTERSECTION SETBACK (350ft.)
	RESIDENCE BUFFER 300m
	NEST

<u>PROJECT DATA</u>	
FENCED AREA / FENCE LENGTH	- 200 ha/13,700 m
PROJECT CONSTRUCTION FOOTPRINT	- 381 ha
NUMBER OF STRUCTURES 6T (2 X 162)-	331
NUMBER OF STRUCTURES 5T (2 X 135)-	108
NUMBER OF STRUCTURES 4T (2 X 108)-	113
NUMBER OF STRUCTURES 3T (2 X 81) -	84
NUMBER OF STRUCTURES 2T (2 X 54) -	125
NUMBER OF MODULES	- 187,920
TYPE OF MODULE / POWER	- LR4-72HPH 455M
CONSTRUCTION SERIES	- IDEEMATEC 2 MODULES VER.
CONNECTION	- 27 / STRING
SYSTEM ROTATION	- YES
INVERTER / STANDS	- 18 x Sungrow 3600UG
PLANT SYSTEM RATING - 85.50 MWp-DC	

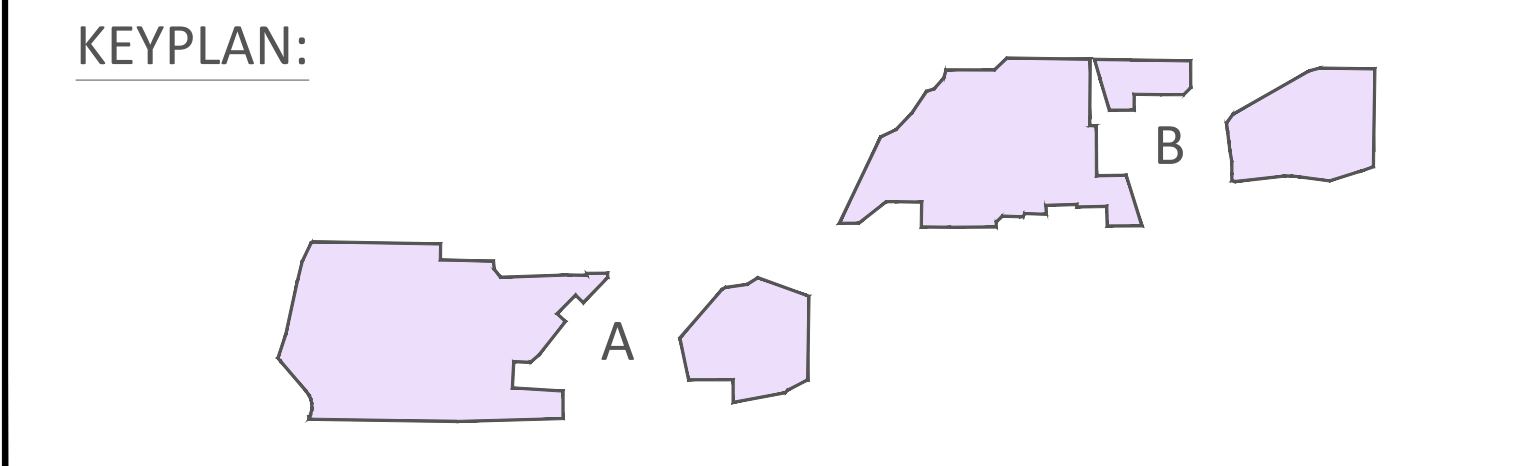


DISCLAIMER: THIS DRAWING AND DESIGN IS COPYRIGHT PROTECTED, WHICH SHALL NOT BE USED, REPRODUCED OR REVISED WITHOUT WRITTEN PERMISSION. THE CONTRACTOR SHALL CHECK AND VERIFY ALL DIMENSIONS AND UTILITY LOCATIONS AND REPORT ALL ERRORS AND OMISSIONS PRIOR TO COMMENCING WORK.			
	2	2022-06-11	RE-ISSUED FOR REVIEW
	1	2021-11-01	RE-ISSUED FOR REVIEW
	0	2020-11-11	ISSUED FOR REVIEW
	IS	DATE	DESCRIPTION
	ISSUED FOR: = REVISION:		

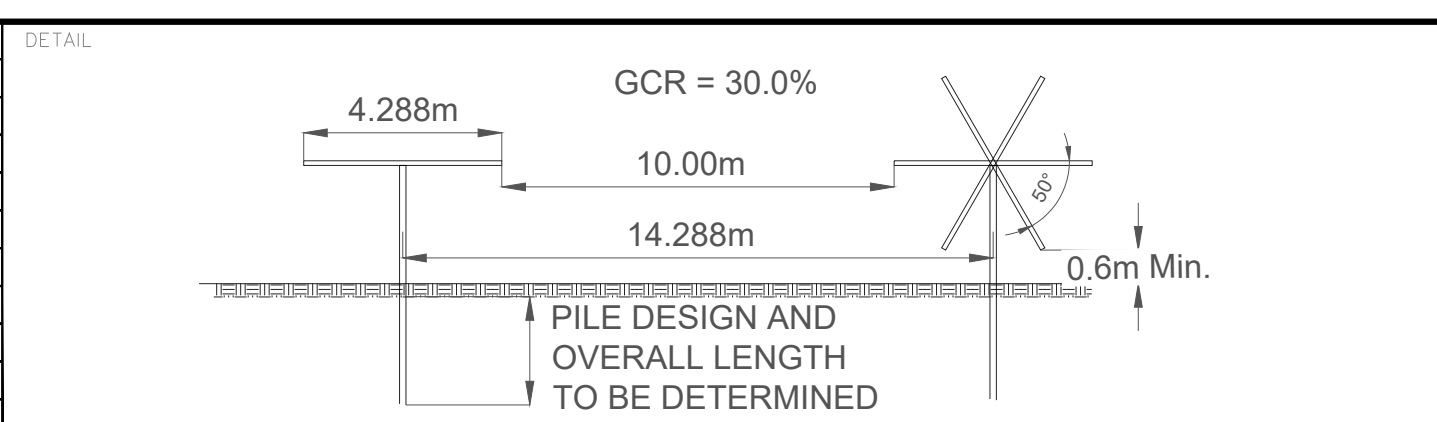


CLIENT:	 solarkraft
CLIENT REF. #:	 SABR Energy Consulting Inc.
	PROJECT NO: SKR-02

PROJECT:	VAUXHALL DA SOLAR PROJECT LAYOUT		TITLE:	PRELIMINARY SITE LAYOUT	
ORIGINAL SCALE:	10,000:1		DRAWING NUMBER:	SKR-01-001	
DESIGNED BY:	REF		ISSUE:	ISSUED FOR REVIEW	
CHECKED BY:	SB		DATE OF:	JULY 12, 2022	REV

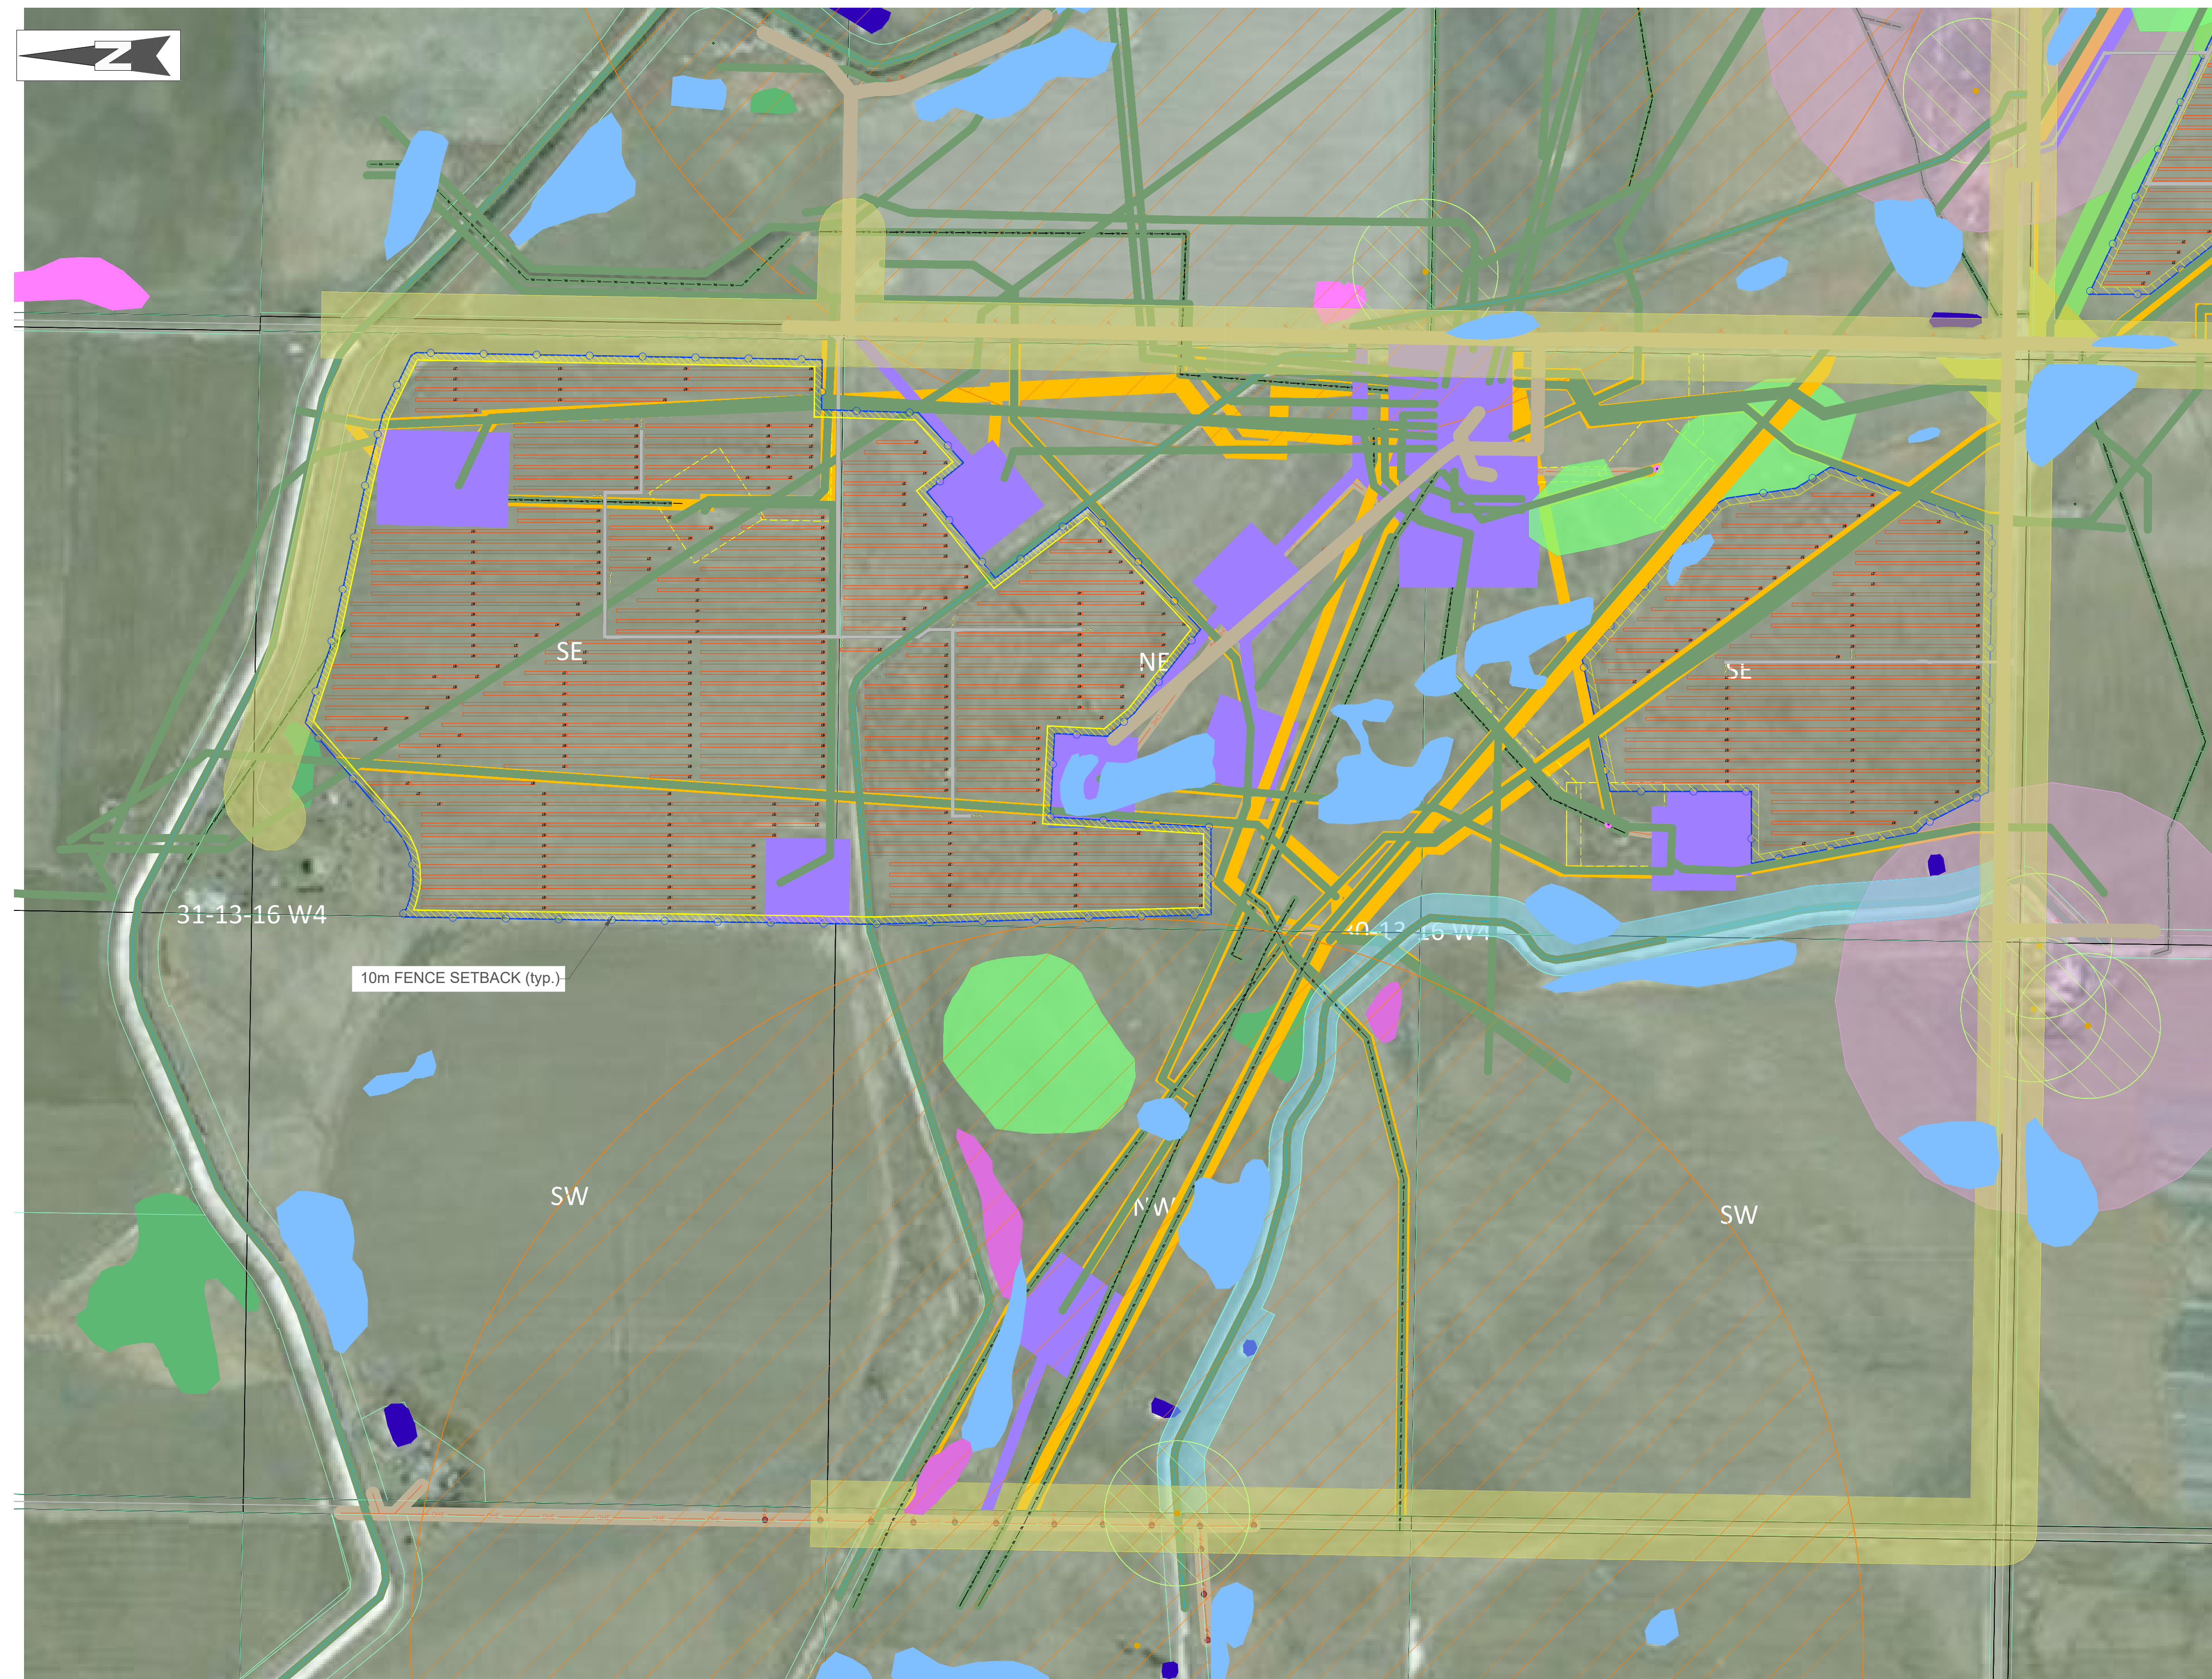


REV

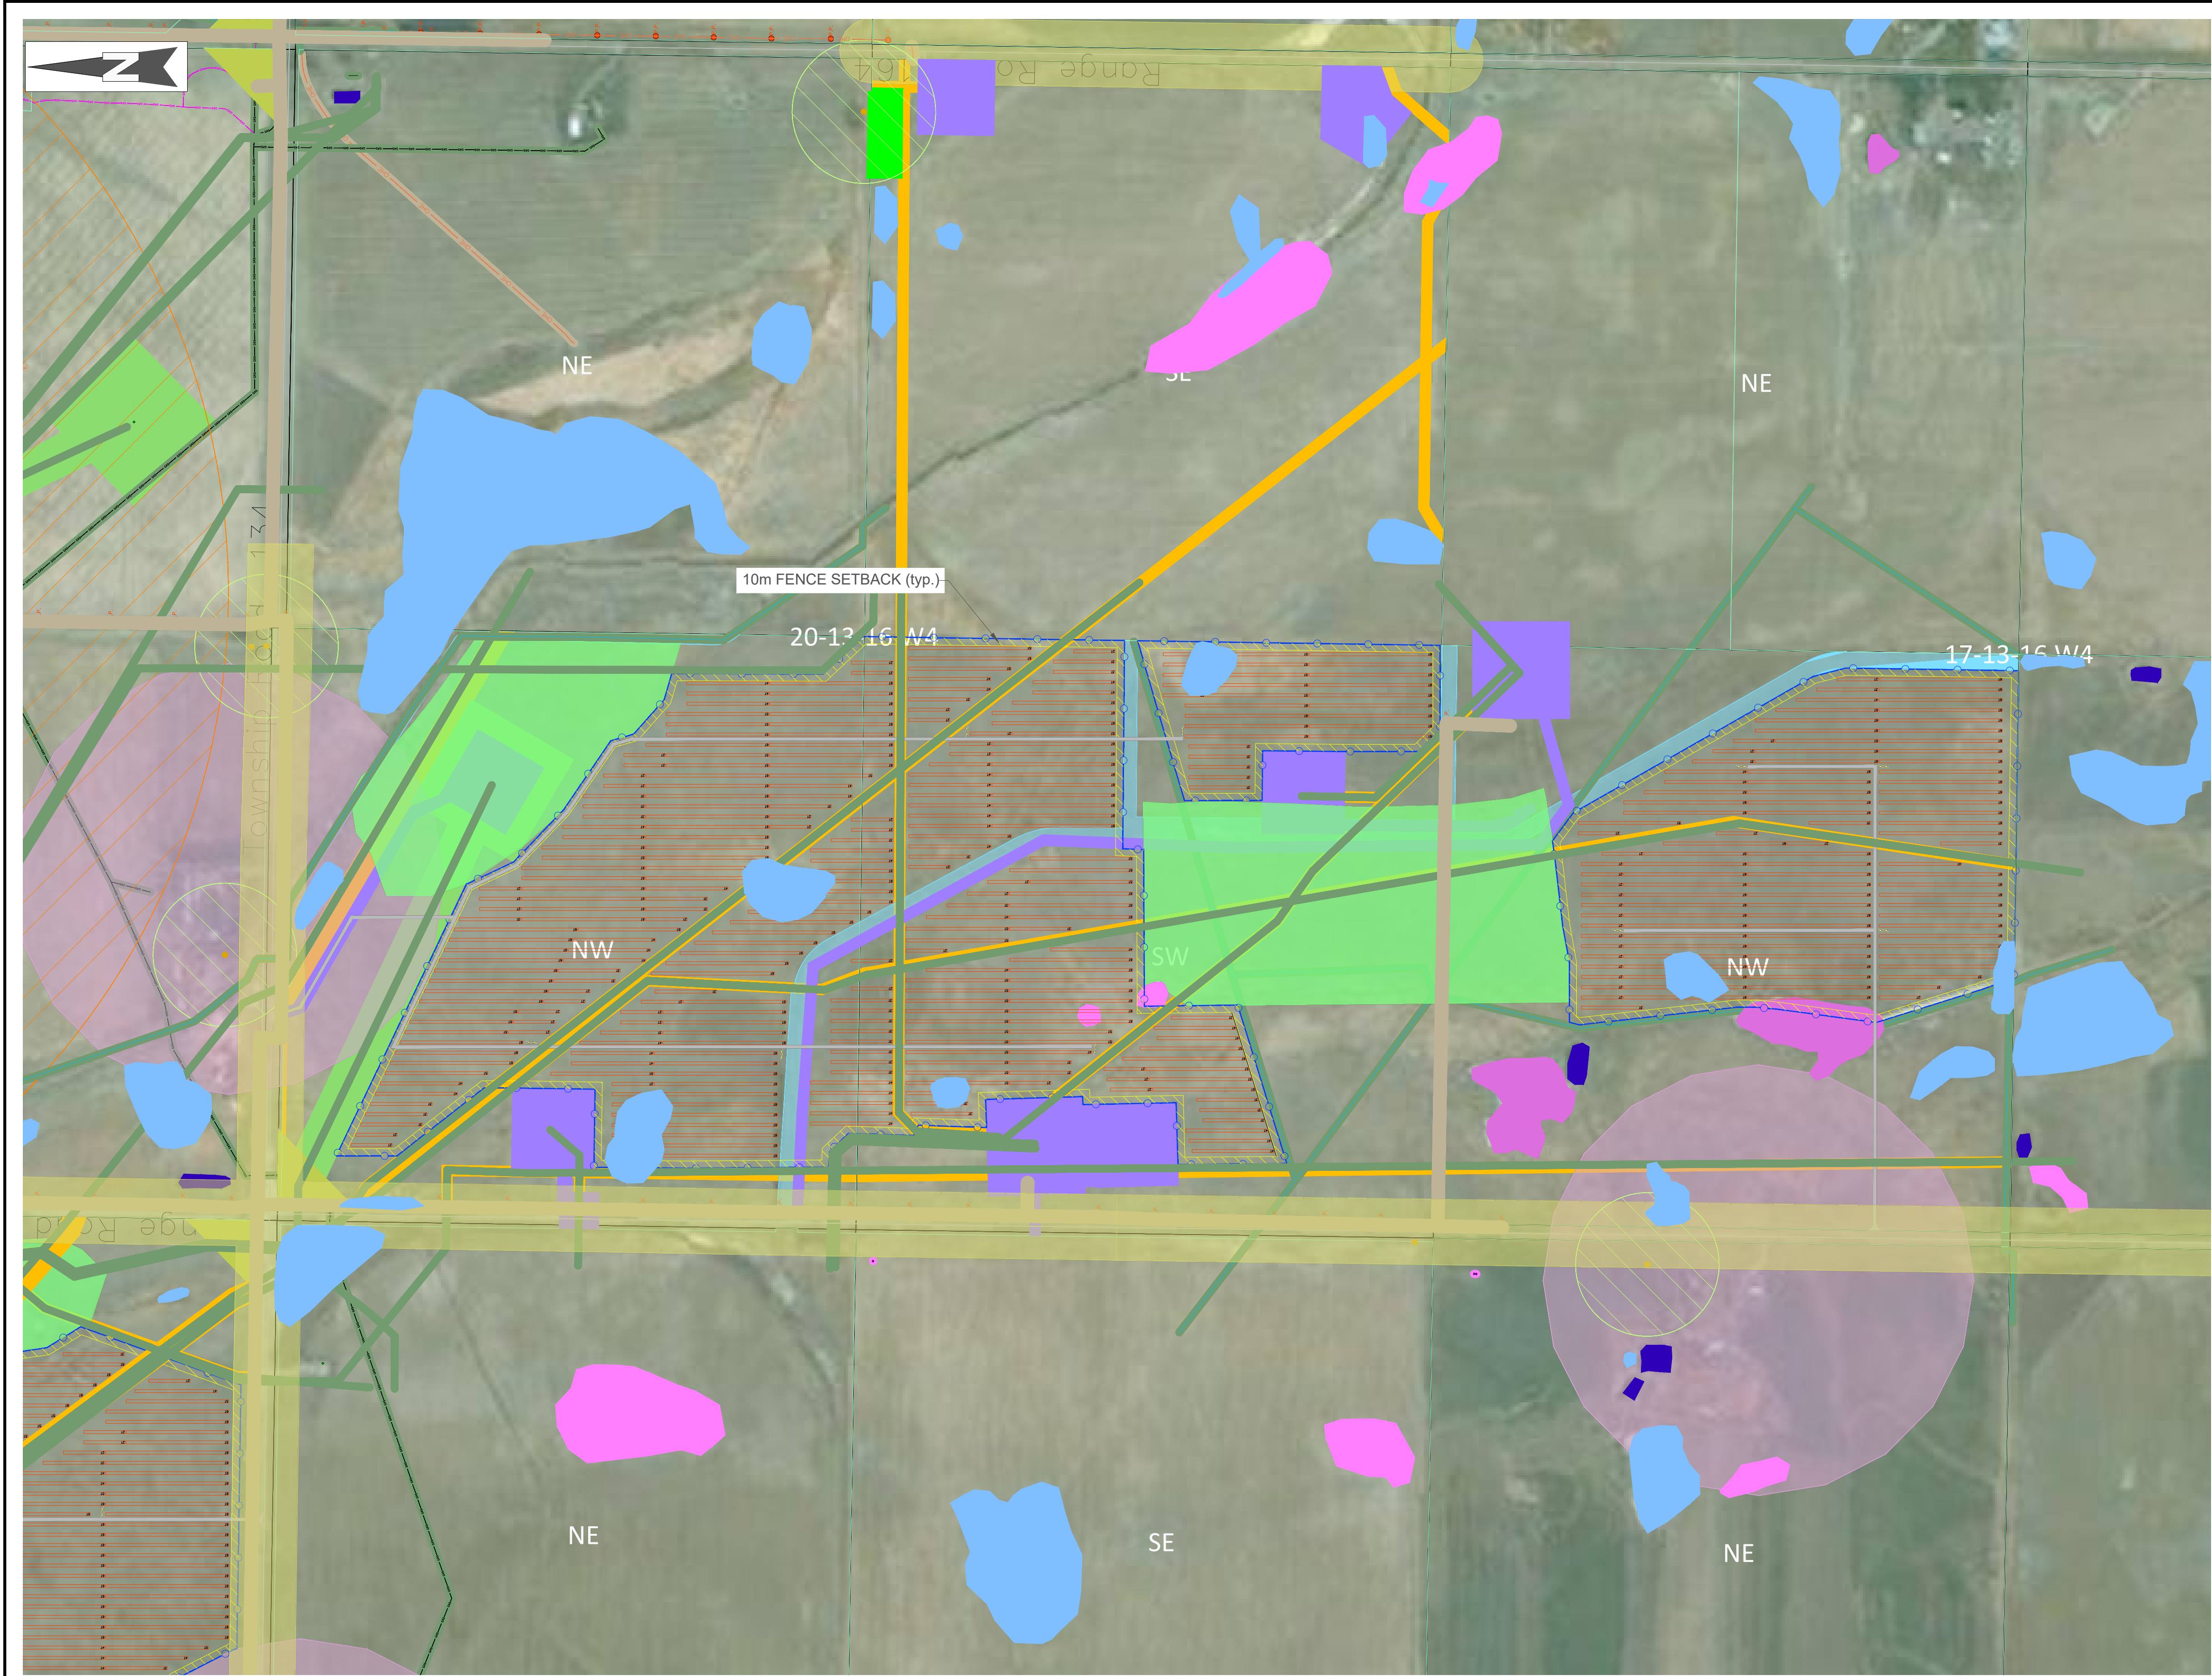


LEGEND:	
	SOLAR TRACKER
	SUBSTATION
	OVERHEAD POWER SETBACK
	WELL SITE AND ACCESS
	PIPELINE SETBACK (5m)
	RIGHTS OF WAY
	ROAD SETBACK
	ACCESS ROADS
	NATIVE PRARIE
	TEMPORARY LAYDOWN AREA
	FENCE LINE OFFSET 10m
	PROPERTY LINE
	FENCE LINE
	EXISTING GAS LINE
	GAS LINE TO BE REROUTED
	RE-ROUTED GAS LINE NEW LOCATION
	ABANDONED GAS LINE
	EXISTING OIL LINE
	ABANDONED OIL LINE
	EXISTING IRRIGATION LINE
	EXISTING OVERHEAD POWER LINE
	CLASS I WETLANDS
	CLASS II WETLANDS
	CLASS III WETLANDS
	CLASS IV WETLANDS
	DUGOUT
	WILDLIFE FEATURE SETBACK 100m
	WILDLIFE FEATURE SETBACK 1000m
	TRANSFORMER/INVERTER SKID
	EXISTING WELL
	ABANDONED WELL
	POWER POLE
	INTERSECTION SETBACK (350ft.)
	RESIDENCE BUFFER 300m
	NEST

PROJECT DATA	
FENCED AREA / FENCE LENGTH	- 200 ha/13,700 m
PROJECT CONSTRUCTION FOOTPRINT	- 381 ha
NUMBER OF STRUCTURES 6T (2 X 162)-	331
NUMBER OF STRUCTURES 5T (2 X 135)-	108
NUMBER OF STRUCTURES 4T (2 X 108)-	113
NUMBER OF STRUCTURES 3T (2 X 81) -	84
NUMBER OF STRUCTURES 2T (2 X 54) -	125
NUMBER OF MODULES	- 187,920
TYPE OF MODULE / POWER	- LR4-72HPH 455M
CONSTRUCTION SERIES	- IDEEMATEC 2 MODULES VER.
CONNECTION	- 27 / STRING
SYSTEM ROTATION	- YES
INVERTER / STANDS	- 18 x Sungrow 3600UG
PLANT SYSTEM RATING - 85.50 MWp-DC	

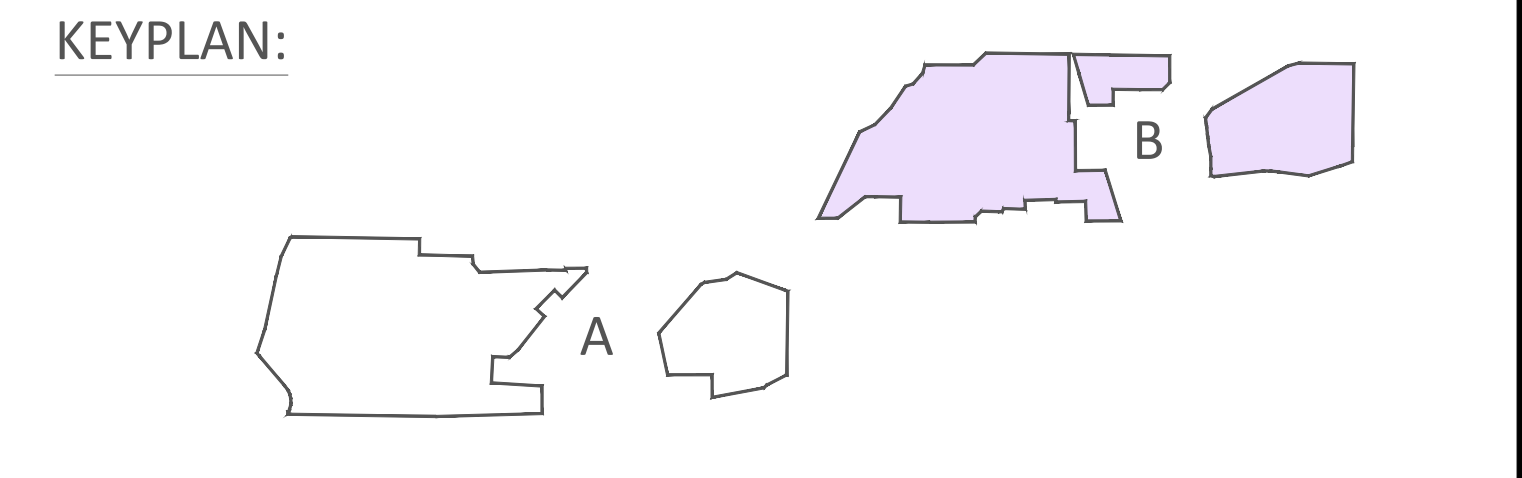

DISCLAIMER:	
THIS DRAWING AND DESIGN IS COPYRIGHT PROTECTED WHICH SHALL NOT BE USED, REPRODUCED OR REVISED WITHOUT WRITTEN PERMISSION. THE CONTRACTOR SHALL CHECK AND VERIFY ALL DIMENSIONS AND UTILITY LOCATIONS AND REPORT ALL ERRORS AND OMISSIONS PRIOR TO COMMENCING WORK.	
2	2021-06-11
1	2021-11-01
0	2020-11-11
IS	DATE
DESCRIPTION	
ISSUED FOR: -- REVISION:	

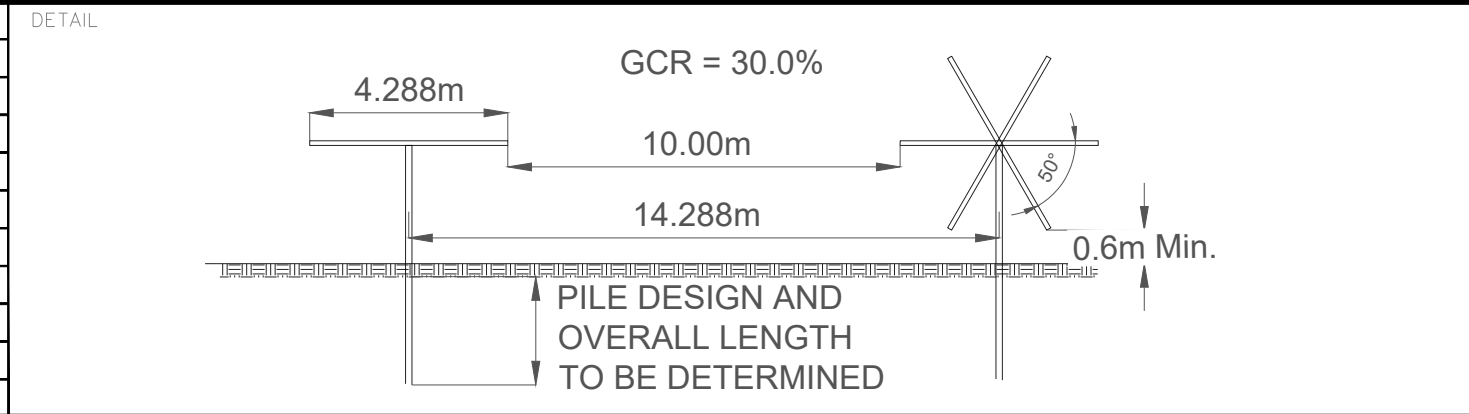

CLIENT:

PROJECT NO: SKR-02

CLIENT REF. #:

PROJECT:	VAUXHALL DA SOLAR PROJECT LAYOUT - AREA B	TITLE:	PRELIMINARY SITE LAYOUT
ORIGINAL SCALE:	5,000:1	DRAWING NUMBER:	SKR-01-001B
DESIGNED BY:	REF	ISSUE:	ISSUED FOR REVIEW
CHECKED BY:	SB	DATE OF:	JULY 11, 2022
		REV	